


# AIRPORT LAYOUT PLAN FOR REDFIELD MUNICIPAL AIRPORT REDFIELD, SOUTH DAKOTA MARCH, 2007

## INDEX OF SHEETS

- 1 COVER SHEET
- 2 AIRPORT DATA SHEET
- 3 SITE TOPOGRAPHIC SURVEY EXISTING CONDITIONS
- 4 RUNWAY DESIGN SURFACES
- 5 PART 77 IMAGINARY SURFACES
- 6 APPENDIX 2 DEPARTURE AND APPROACH SURFACES
- 7 AIRSPACE PLAN (PART 77)
- 8 APRON LAYOUT PLAN
- 9 RUNWAY END 13 APPROACH AND CLEAR ZONE PLAN AND PROFILE
- 10 RUNWAY END 31 APPROACH AND CLEAR ZONE PLAN AND PROFILE
- 11-12 RUNWAY END 17 APPROACH AND CLEAR ZONE PLAN AND PROFILE
- 13-14 RUNWAY END 35 APPROACH AND CLEAR ZONE PLAN AND PROFILE
- 15 AIRPORT PROPERTY MAP (EXHIBIT A)
- 16 AIRPORT LAND USE MAP

## FAA APPROVAL LETTER

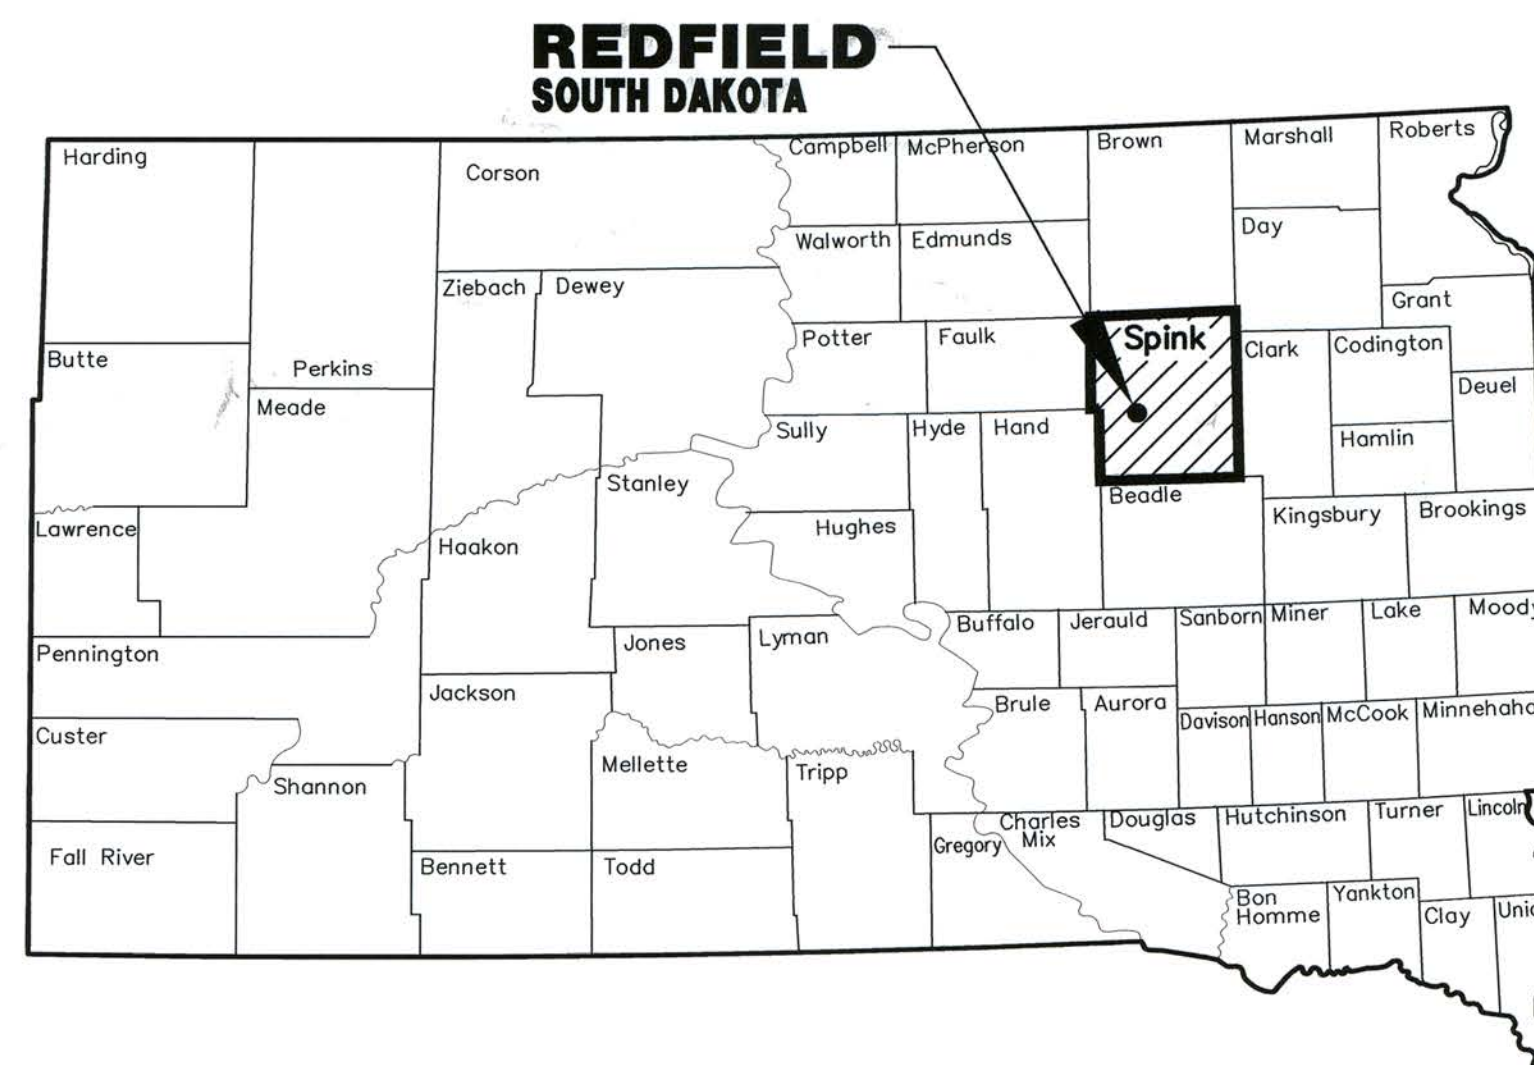

### STATE MAP

NO SCALE




### "ALP REVIEW STATEMENT"

ON BEHALF OF HELMS AND ASSOCIATES, THIS AIRPORT LAYOUT PLAN (ALP) WAS PREPARED FOR REDFIELD MUNICIPAL AIRPORT ACCORDING TO THE APPLICABLE ADVISORY CIRCULARS. THE CURRENT VERSION OF THE GREAT LAKES REGION CHECK LIST, AND ACCURATELY DEPICTS THE PROPOSED USE OF THE AIRSPACE AT THE TIME OF SUBMITTAL. THE ALP CONFORMS WITH FAA DESIGN STANDARDS, EXCEPT AS NOTED.

| ENGINEERS CERTIFICATION   | SPONSORS APPROVAL   | A.L.P. APPROVALS   | OFFICE OF AIR, RAIL AND TRANSIT   |      |           |    |      |      |   |                             |     |     |      |   |                |     |     |      |
|---|---|---|---|------|-----------|----|------|------|---|-----------------------------|-----|-----|------|---|----------------|-----|-----|------|
| <p>I HEREBY CERTIFY THAT TO THE BEST OF MY PROFESSIONAL ABILITY THIS AIRPORT LAYOUT PLAN WAS DEVELOPED UNDER MY DIRECT SUPERVISION IN ACCORDANCE WITH ALL APPLICABLE FEDERAL STANDARDS AND REQUIREMENTS AND NO DEVIATIONS FROM OR MODIFICATIONS TO STANDARDS SET FORTH IN THE FEDERAL AVIATION ADMINISTRATION ADVISORY CIRCULARS WILL BE NECESSARY OTHER THAN THOSE PREVIOUSLY APPROVED BY F.A.A. EXCEPT FOR THOSE LISTED ON PAGE 2 OF THIS A.L.P.</p> <p>MICHAEL A. SCHMIT<br/>SD REG. NO. 11520<br/>HELMS AND ASSOCIATES</p> <p>DATE: 7/10/14</p> | <p>CITY OF REDFIELD</p> <p>I HEREBY APPROVE THIS AIRPORT LAYOUT PLAN, CERTIFIED BY A LICENSED PROFESSIONAL ENGINEER THAT THEY HAVE BEEN DEVELOPED TO THE BEST OF HIS PROFESSIONAL ABILITY IN ACCORDANCE WITH FEDERAL STANDARDS AND NO DEVIATIONS FROM OR MODIFICATIONS TO STANDARDS AS SET FORTH IN FEDERAL AVIATION ADMINISTRATION ADVISORY CIRCULARS WILL BE NECESSARY OTHER THAN THOSE PREVIOUSLY APPROVED BY THE F.A.A. EXCEPT FOR THOSE LISTED ON PAGE 2 OF THIS A.L.P.</p> <p>MAYOR: <u>[Signature]</u> DATE: 7/10/14</p> | <p>FEDERAL AVIATION ADMINISTRATION</p> <p>CONDITIONALLY APPROVAL SUBJECT TO LETTER DATED <u>9/30/14</u></p> <p>F.A.A. DISTRICT OFFICE<br/>BISMARCK, NORTH DAKOTA</p> <p><u>[Signature]</u> DATE: <u>9/30/14</u></p> <p>A.L.P. APPROVAL</p> <p>A.L.P. AIRSPACE APPROVAL DATE: <u>7/10/14</u></p> <p>DIRECTOR: _____ DATE: _____</p> | <p>ACCEPTED</p> <p>SOUTH DAKOTA DEPARTMENT OF TRANSPORTATION<br/>OFFICE OF AIR, RAIL AND TRANSIT</p> <p>BRUCE LINDHOLM, <u>[Signature]</u></p> <p>OFFICE OF AERONAUTICS<br/>DIVISION OF AIR, RAIL, AND TRANSIT TO THE<br/>DIVISION OF FISCAL AND PUBLIC ASSISTANCE.</p> <p>DATE: <u>7/10/14</u></p> |      |           |    |      |      |   |                             |     |     |      |   |                |     |     |      |
| <p><b>HELMS and ASSOCIATES</b><br/>CONSULTING ENGINEERS AND LAND SURVEYORS<br/>221 BROWN COUNTY ROAD HWY 19, ABERDEEN, SOUTH DAKOTA 57401<br/>PHONE: (605)225-1212 - FAX: (605)225-3189</p>   |   |   |   |      |           |    |      |      |   |                             |     |     |      |   |                |     |     |      |
| <p>COVER SHEET</p> <p>REDFIELD MUNICIPAL AIRPORT<br/>REDFIELD, SOUTH DAKOTA</p> <table><thead><tr><th>No.</th><th>Revisions</th><th>By</th><th>App.</th><th>Date</th></tr></thead><tbody><tr><td>2</td><td>FAA REVIEW / THOMAS SCHAUER</td><td>WRD</td><td>CDH</td><td>6/08</td></tr><tr><td>3</td><td>2014 REVISIONS</td><td>TMO</td><td>CDH</td><td>4/14</td></tr></tbody></table> <p>Drawn By: WRD<br/>Chk' by: TDH<br/>PROJ. #: A-4016<br/>DWG: 4016-COV<br/>DATE: 2/2007</p> <p>1 OF 16</p>                                                    |   |   |   | No.  | Revisions | By | App. | Date | 2 | FAA REVIEW / THOMAS SCHAUER | WRD | CDH | 6/08 | 3 | 2014 REVISIONS | TMO | CDH | 4/14 |
| No.   | Revisions   | By   | App.   | Date |           |    |      |      |   |                             |     |     |      |   |                |     |     |      |
| 2   | FAA REVIEW / THOMAS SCHAUER   | WRD   | CDH   | 6/08 |           |    |      |      |   |                             |     |     |      |   |                |     |     |      |
| 3   | 2014 REVISIONS   | TMO   | CDH   | 4/14 |           |    |      |      |   |                             |     |     |      |   |                |     |     |      |



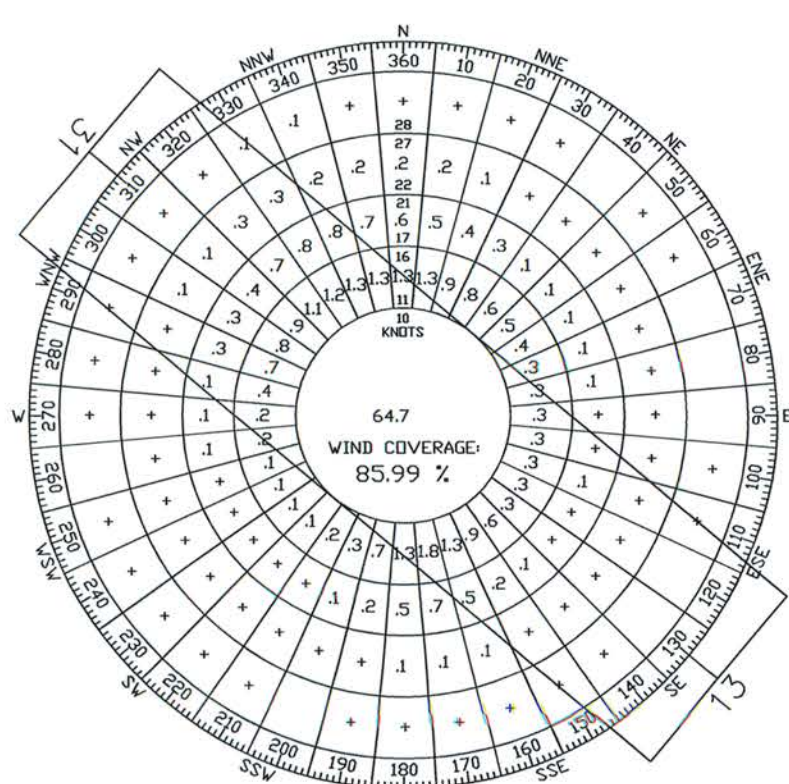

| RUNWAY | 10.5 KNOTS | 13 KNOTS | 16 KNOTS | 20 KNOTS |
|--------|------------|----------|----------|----------|
| 13-31  | 85.99%     | 92.31%   | 97.17%   | 99.31%   |

ALL WEATHER - # OBSERVATIONS  
WIND DATA FROM ABERDEEN, SD  
2004-2013

| ALL WEATHER WINDROSE DATA TABLE |            |          |          |          |
|---------------------------------|------------|----------|----------|----------|
| RUNWAY                          | 10.5 KNOTS | 13 KNOTS | 16 KNOTS | 20 KNOTS |
| 17-35                           | 91.56%     | 95.62%   | 98.54%   | 99.63%   |

ALL WEATHER - # OBSERVATIONS  
WIND DATA FROM ABERDEEN, SD  
2004-2013

| IFR WEATHER WINDROSE DATA TABLE                                          |            |          |          |          |
|--------------------------------------------------------------------------|------------|----------|----------|----------|
| RUNWAY                                                                   | 10.5 KNOTS | 13 KNOTS | 16 KNOTS | 20 KNOTS |
| 17 - 35                                                                  | 91.29%     | 95.75%   | 98.74%   | 99.67%   |
| ALL WEATHER - # OBSERVATIONS<br>WIND DATA FROM ABERDEEN, SD<br>2004-2013 |            |          |          |          |

|  |                                              |
|--|----------------------------------------------|
|  | PROPERTY LINE (EXISTING)                     |
|  | PROPERTY LINE (FUTURE)                       |
|  | PROPERTY LINE (ULTIMATE)                     |
|  | SECTION LINE                                 |
|  | QUARTER LINE                                 |
|  | EXISTING FENCE                               |
|  | FUTURE FENCE                                 |
|  | RUNWAY PROTECTION ZONE                       |
|  | FUTURE RUNWAY PROTECTION ZONE                |
|  | ULTIMATE RUNWAY PROTECTION ZONE              |
|  | EXISTING OBJECT FREE AREA/OBSTACLE FREE ZONE |
|  | FUTURE OBJECT FREE AREA/OBSTACLE FREE ZONE   |
|  | ULTIMATE OBJECT FREE AREA/OBSTACLE FREE ZONE |
|  | EXISTING RUNWAY SAFETY AREA                  |
|  | FUTURE RUNWAY SAFETY AREA                    |
|  | ULTIMATE RUNWAY SAFETY AREA                  |
|  | EXISTING BUILDING RESTRICTION LINE           |
|  | FUTURE/ULTIMATE BUILDING RESTRICTION LINE    |

- |                                                                                     |                                                 |
|-------------------------------------------------------------------------------------|-------------------------------------------------|
|  | PART 77 APPROACH SURFACE (EXISTING)             |
|  | PART 77 APPROACH SURFACE (FUTURE)               |
|  | PART 77 APPROACH SURFACE (ULTIMATE)             |
|  | PRIMARY SURFACE (EXISTING)                      |
|  | PRIMARY SURFACE (FUTURE)                        |
|  | PRIMARY SURFACE (ULTIMATE)                      |
|  | EXISTING APPENDIX 2 APPROACH SURFACE            |
|  | FUTURE APPENDIX 2 APPROACH SURFACE              |
|  | ULTIMATE APPENDIX 2 APPROACH SURFACE            |
|  | EXISTING APPENDIX 2 DEPARTURE SURFACE           |
|  | FUTURE APPENDIX 2 DEPARTURE SURFACE             |
|  | ULTIMATE APPENDIX 2 DEPARTURE SURFACE           |
|  | FUTURE GLIDESLOPE QUALIFICATION SURFACE (GQS)   |
|  | ULTIMATE GLIDESLOPE QUALIFICATION SURFACE (GQS) |
|  | PROPERTY CORNER                                 |
|  | RUNWAY THRESHOLD LIGHTS                         |
|  | RUNWAY LIGHTS                                   |

- |                                                                                       |                            |
|---------------------------------------------------------------------------------------|----------------------------|
|  | TAXIWAY LIGHTS             |
|  | RUNWAY MARKERS/CONES       |
|  | LIGHT POLE                 |
|  | BEACON                     |
|  | TIE DOWNS                  |
|  | BUILDINGS                  |
|  | POWER POLE                 |
|  | SURVEY MARKER              |
| <hr style="border-top: 2px dashed green;"/>                                           |                            |
|  | CULVERTS                   |
|  | STORM SEWER MANHOLES       |
|  | DECIDUOUS TREE             |
|  | CONIFEROUS TREE            |
|  | EXISTING ASPHALT SURFACING |
|  | FUTURE ASPHALT SURFACING   |
|  | ULTIMATE ASPHALT SURFACING |
|  | EXISTING GRAVEL SURFACING  |

## RUNWAY DATA TABLE

| RUNWAY 13/31  |  |  | RUNWAY 17/35             |  |                          | RUNWAY 19/                               |  |                 |
|---------------|--|--|--------------------------|--|--------------------------|------------------------------------------|--|-----------------|
| EXISTING      |  |  | FUTURE                   |  | ULTIMATE                 | ITEM                                     |  | EXISTING        |
| *A & B1 - 75% |  |  | B11 - 95%                |  | B11 - 100%               | APPROACH CATEGORY AND DESIGN GROUP       |  | & B1            |
| 3297' X 60'   |  |  | 3500' X 60'              |  | 4100' X 60'              | RUNWAY DIMENSIONS (LENGTH X WIDTH)       |  | 2545' X 120'    |
| 0.012%        |  |  | 0.057%                   |  | 0.075%                   | EFFECTIVE GRADIENT (%)                   |  | 0.14%           |
| 12,500        |  |  | 12,500                   |  | GREATER THAN 12,500      | PAVEMENT STRENGTH (LBS)/ASPHALT          |  | TURF            |
| VISUAL        |  |  | 1 MILE                   |  | 1 MILE                   | APPROACH VISIBILITY MINIMUMS             |  | VISUAL          |
| NONE          |  |  | NONE                     |  | NONE                     | RUNWAY THRESHOLD DISPLACEMENT            |  | NONE            |
| NONE          |  |  | NONE                     |  | NONE                     | RUNWAY STOPWAY/CLEARWAY (LENGTH X WIDTH) |  | NONE            |
| 20:1          |  |  | 20:1                     |  | 34:1                     | PART 77 APPROACH SURFACE                 |  | 20:1            |
| 3777 X 120    |  |  | 3980 X 120               |  | 4580 X 120               | RUNWAY SAFETY AREA (LENGTH X WIDTH)      |  | 3041 X 250      |
| 3777 X 250    |  |  | 3980 X 250               |  | 4580 X 250               | OBJECT FREE AREA (LENGTH X WIDTH)        |  | 3045 X 250      |
| LIRL NONE     |  |  | MIRL MTL                 |  | MIRL MTL                 | RUNWAY/TAXIWAY LIGHTING                  |  | REFLECTIVE MARK |
| NONE          |  |  | NONE                     |  | NONE                     | RUNWAY APPROACH LIGHTING                 |  | NONE            |
| VISUAL        |  |  | NON-PRECISION            |  | NON-PRECISION            | RUNWAY AND TAXIWAY MARKING               |  | NONE            |
| BITUMINOUS    |  |  | BITUMINOUS               |  | BITUMINOUS               | LANDING SURFACE TYPE                     |  | TURF            |
| NONE          |  |  | PAPI REIL PAPI REIL      |  | PAPI REIL PAPI REIL      | NAVIGATION AIDS (VISUAL)                 |  | NONE            |
| NONE          |  |  | GPS W/ VERTICAL GUIDANCE |  | GPS W/ VERTICAL GUIDANCE | NAVIGATION AIDS (ELECTRICAL)             |  | NONE            |
| 3697 X 250    |  |  | 3900 X 250               |  | 4700 X 250               | OBSTACLE FREE ZONE (LENGTH X WIDTH)      |  | 2765 X 250      |
| N/A N/A       |  |  | 40:1 40:1                |  | 40:1 40:1                | APPENDIX II DEPARTURE SURFACE            |  | N/A N/A         |

\*GROUP #1 TAIL HEIGHT (ft) = < 20, WINGSPAN (ft) = < 49

\*GROUP II TAIL HEIGHT (ft) =

| EXISTING                 | FUTURE                   | ITEM                            | ULTIMATE                 |
|--------------------------|--------------------------|---------------------------------|--------------------------|
| GENERAL AVIATION UTILITY | GENERAL AVIATION UTILITY | SERVICE LEVEL                   | GENERAL AVIATION UTILITY |
| 1308.49                  | 1308.50                  | AIRPORT ELEVATION               | 1308.50                  |
| 44°51'35.48"             | 44°51'23.64"             | ARP - LATITUDE (NAD '83)        | 44°51'20.7"              |
| 98°31'45.63"             | 98°31'52.42"             | ARP - LONGITUDE (NAD '83)       | 98°31'51.95"             |
| 87° JULY                 | 87° JULY                 | MEAN MAX. TEMP. - HOTTEST MONTH | 87° JULY                 |
| WINDCONE                 | WINDCONE                 | ON -SITE WEATHER INDICATOR      | WINDCONE/AWOS            |
| 100 LL                   | 100 LL                   | FUEL FACILITY                   | 100 LL/JET A             |
| BEACON                   | BEACON                   | TERMINAL NAVIGATIONAL AIDS      | BEACON                   |
| 7° E 1985 FAA            | N/A                      | MAGNETIC DEVIATION              | N/A                      |

## CONTROL MONUMENTS

| LONGITUDE     |          |               |               | NO.                             | DESCRIPTION   | LOCATION                       | ELEVATION |
|---------------|----------|---------------|---------------|---------------------------------|---------------|--------------------------------|-----------|
| RUNWAY<br>END | EXISTING | FUTURE        | ULTIMATE      | PS 0763<br>(AIRPORT)            | CONTROL POINT | 44°51'35.378"<br>98°31'43.831" | 1304.95   |
| 13            | LAT.     | 44°51'48.217" |               | CP-1                            | CONTROL POINT | 44°51'48.669"<br>98°32'04.141" | 1299.91   |
|               | LONG.    | 98°31'59.875" |               |                                 |               |                                |           |
| 31            | LAT.     | 44°51'22.738" |               | CP-2                            | CONTROL POINT | 44°51'51.058"<br>98°32'06.751" | 1300.44   |
|               | LONG.    | 98°31'31.385" |               |                                 |               |                                |           |
| 19            | LAT.     | 44°51'06.777" |               | CP-3                            | CONTROL POINT | 44°51'34.979"<br>98°31'41.328" | 1305.91   |
|               | LONG.    | 98°31'46.572" |               |                                 |               |                                |           |
| 1             | LAT.     | 44°51'44.162" |               | CP-4                            | CONTROL POINT | 44°51'44.212"<br>98°31'41.050" | 1308.81   |
|               | LONG.    | 98°31'50.033" |               |                                 |               |                                |           |
| 17            | LAT.     | 44°51'40.810" | 44°51'40.810" | CP-5                            | CONTROL POINT | 44°51'48.541"<br>98°31'31.068" | 1307.13   |
|               | LONG.    | 98°31'55.171" | 98°31'55.171" |                                 |               |                                |           |
| 35            | LAT.     | 44°51'06.471" | 44°51'00.585" | CP-6                            | CONTROL POINT | 44°51'36.146"<br>98°31'38.470" | 1306.51   |
|               | LONG.    | 98°31'49.674" | 98°31'48.732" |                                 |               |                                |           |
|               |          |               |               | SEE PLAN SHEET, 3 FOR LOCATIONS |               |                                |           |

TURF RUNWAY 1/19 IS CLOSED DUE TO APPROACH SURFACE PENETRATIONS

## NOTES REGARDING RUNWAY 13/31

RUNWAY 13/31 SHALL BE CLOSED UPON THE CONSTRUCTION OF FUTURE RUNWAY 17/35.

## NO MODIFICATIONS TO STANDARDS

| Runway | TDZ | Latitude | Longitude  |
|--------|-----|----------|------------|
| 01     | 01  | 33.1400  | 111.5700   |
| 02     | 02  | 33.1400  | 111.5700   |
| 03     | 03  | 33.1400  | 111.5700   |
| 80     | 80  | 33.1400  | 111.5700   |
| 81     | 81  | 33.1400  | 111.5700</ |

| DESCRIPTION                                                            |      | EXISTING      | FUTURE        | ULTIMATE      |
|------------------------------------------------------------------------|------|---------------|---------------|---------------|
| RUNWAY ENDS 13/31<br>TDZ ELEV 1308.70<br>EXISTING, FUTURE,<br>ULTIMATE | LAT  | 44°51'39.688" | 44°51'39.688" | 44°51'39.688" |
|                                                                        | LONG | 98°31'50.337" | 98°31'50.337" | 98°31'50.337" |
| RUNWAY ENDS 19/1<br>TDZ ELEV 1308.70<br>EXISTING, FUTURE,<br>ULTIMATE  | LAT  | 44°51'39.688" | 44°51'39.688" | 44°51'39.688" |
|                                                                        | LONG | 98°31'50.337" | 98°31'50.337" | 98°31'50.337" |
| RUNWAY END 17<br>TDZ ELEV 1308.50<br>FUTURE, ULTIMATE                  | LAT  |               | 44°51'40.810" | 44°51'40.810" |
|                                                                        | LONG |               | 98°31'55.171" | 98°31'55.171" |
| RUNWAY END 35<br>TDZ ELEV 1307.86<br>FUTURE                            | LAT  |               | 44°51'35.904" |               |
|                                                                        | LONG |               | 98°31'54.386" |               |
| RUNWAY END 35<br>TDZ ELEV 1307.09<br>ULTIMATE                          | LAT  |               |               | 44°51'30.018" |
|                                                                        | LONG |               |               | 98°31'53.443" |

| No. | Revisions                 | By  | App. | Date          |
|-----|---------------------------|-----|------|---------------|
| 1   | FAA REVIEW MEETING        |     |      |               |
| 2   | FAA REVIEW/THOMAS SCHAUER | CQH |      | 12-06         |
| 3   | 2014 REVISIONS            | TWO |      | 6-08<br>04-14 |
|     |                           |     |      |               |
|     |                           |     |      |               |
I Hereby certify that this plan, specification, or report was prepared by me or under my direct supervision and that I am a duly Registered Professional Engineer under the law of the State of South Dakota. Registration No.

**221 Brown County  
Highway 19  
P.O. Box 111,  
Aberdeen, S.D. 57401  
Phone: 605.225.1212,  
Fax: 605.225.3189  
[info@helmsengineering.com](mailto:info@helmsengineering.com)**

Fax: 605.225.3189  
Email: [terryh@helmsengineering.com](mailto:terryh@helmsengineering.com)




**Helm**  
ASSOCIATES  
CIVIL ENGINEERS & LAND SURVEYORS

|                 |  |
|-----------------|--|
| Drawn By: CDH   |  |
| Chk' By: x      |  |
| Proj. No: A-401 |  |
| Dwg. No: 4016-T |  |
| VP. No: x       |  |
| Date: 04/14     |  |

AIRPORT DATA SHEET

AIRPORT LAYOUT PLAN  
REDFIELD MUNICIPAL AIRPORT  
REDFIELD, SOUTH DAKOTA




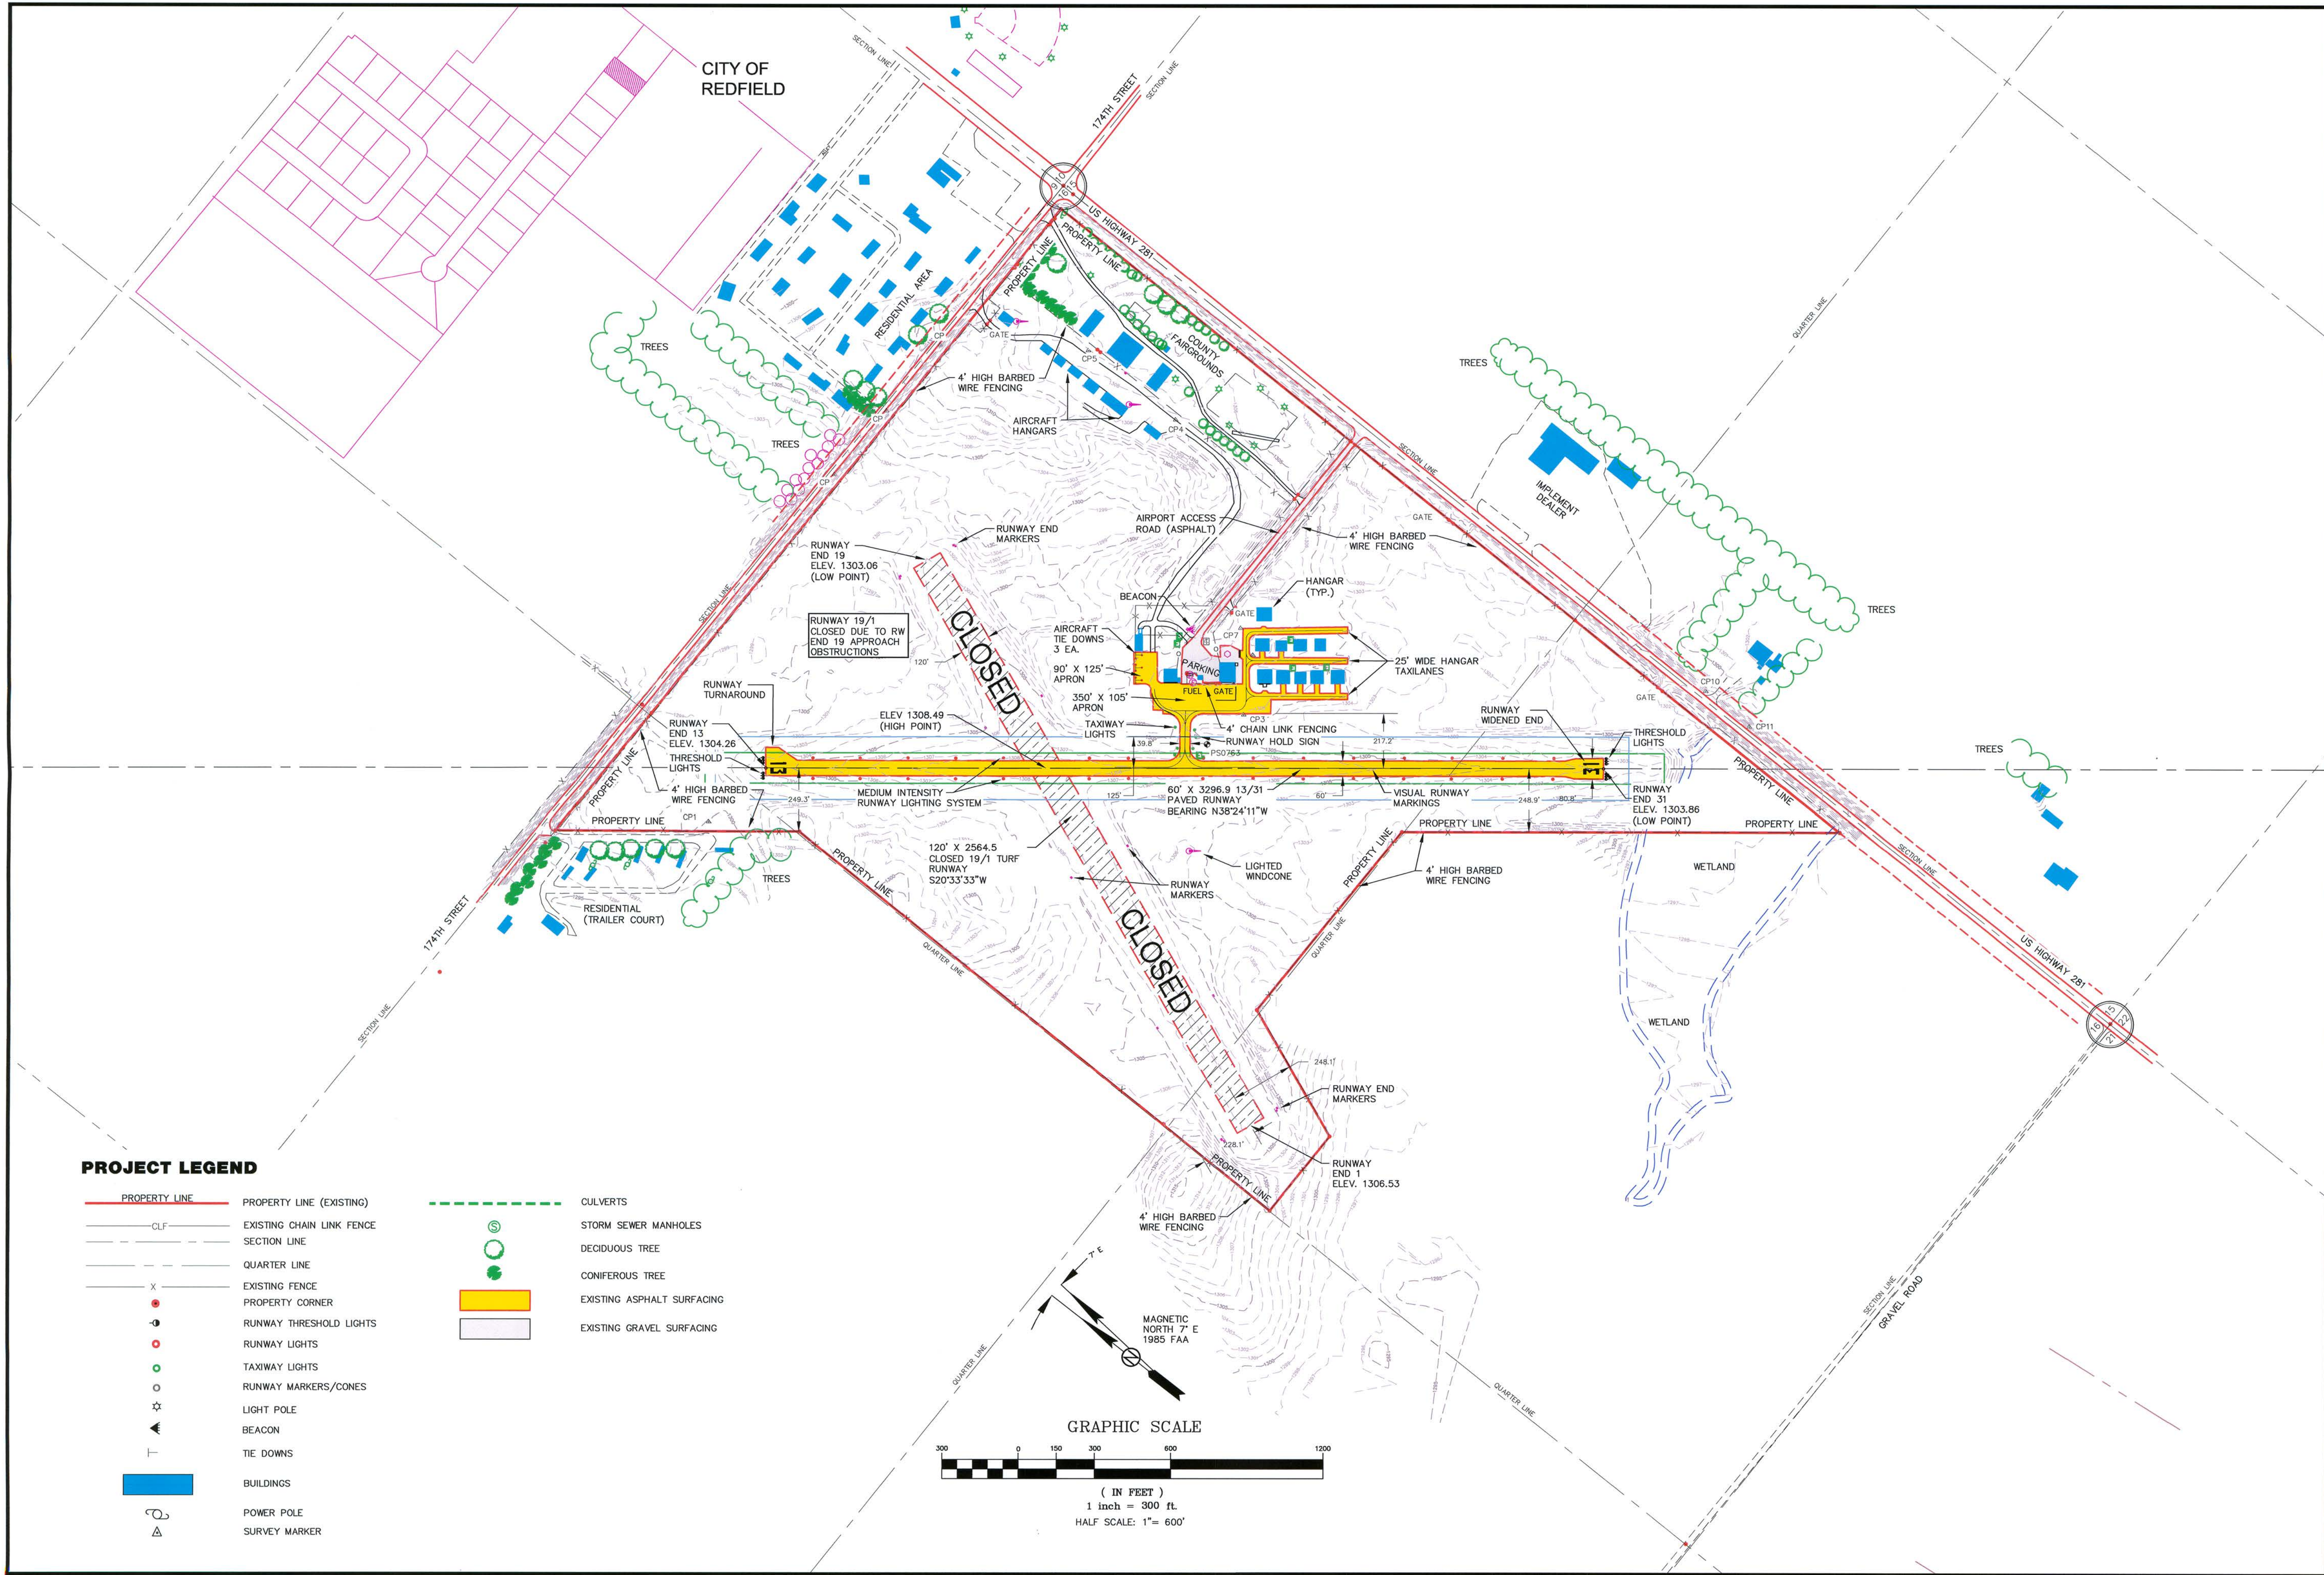

PROJECT LEGEND

- |               |                           |                            |
|---------------|---------------------------|----------------------------|
| PROPERTY LINE | PROPERTY LINE (EXISTING)  | CULVERTS                   |
| CLF           | EXISTING CHAIN LINK FENCE | STORM SEWER MANHOLES       |
| SECTION LINE  |                           | DECIDUOUS TREE             |
| QUARTER LINE  |                           | CONIFEROUS TREE            |
| X             | EXISTING FENCE            | EXISTING ASPHALT SURFACING |
| •             | PROPERTY CORNER           | EXISTING GRAVEL SURFACING  |
| •             | RUNWAY THRESHOLD LIGHTS   |                            |
| •             | RUNWAY LIGHTS             |                            |
| •             | TAXIWAY LIGHTS            |                            |
| •             | RUNWAY MARKERS/CONES      |                            |
| •             | LIGHT POLE                |                            |
| •             | BEACON                    |                            |
| •             | TIE DOWNS                 |                            |
| •             | BUILDINGS                 |                            |
| •             | POWER POLE                |                            |
| •             | SURVEY MARKER             |                            |

GRAPHIC SCALE

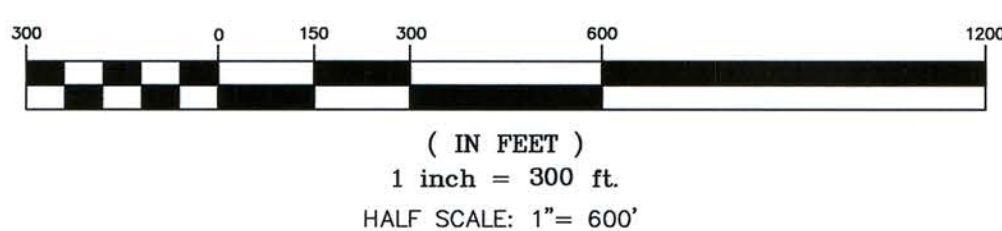

| Rev. | By  | Date  |
|------|-----|-------|
| 1    | CDH | 16/08 |
| 2    | CDH | 16/08 |
| 3    | CDH | 16/08 |
| 4    | CDH | 16/08 |

I hereby certify that this plan, specification, or report was prepared by me or under my direct supervision and that I am a duly Registered Professional Engineer under the law of the State of South Dakota. Registration No.


221 Brown County Highway 19  
P.O. Box 111,  
Aberdeen, S.D. 57401  
Phone: 605.225.1212,  
Fax: 605.225.3189  
Email: terry@helmsengineering.com

**Helms & Associates**  
CIVIL ENGINEERS & LAND SURVEYORS

|                   |                     |
|-------------------|---------------------|
| Drawn By: CDH     | Chk' By: x          |
| Proj. No: 4061-01 | Dwg. No: 4061-01REV |
| VP. No: TOPO      | Date: 4-14          |


SITE TOPOGRAPHIC SURVEY  
EXISTING CONDITIONS  
AIRPORT LAYOUT PLAN  
REDFIELD MUNICIPAL AIRPORT  
REDFIELD, SOUTH DAKOTA



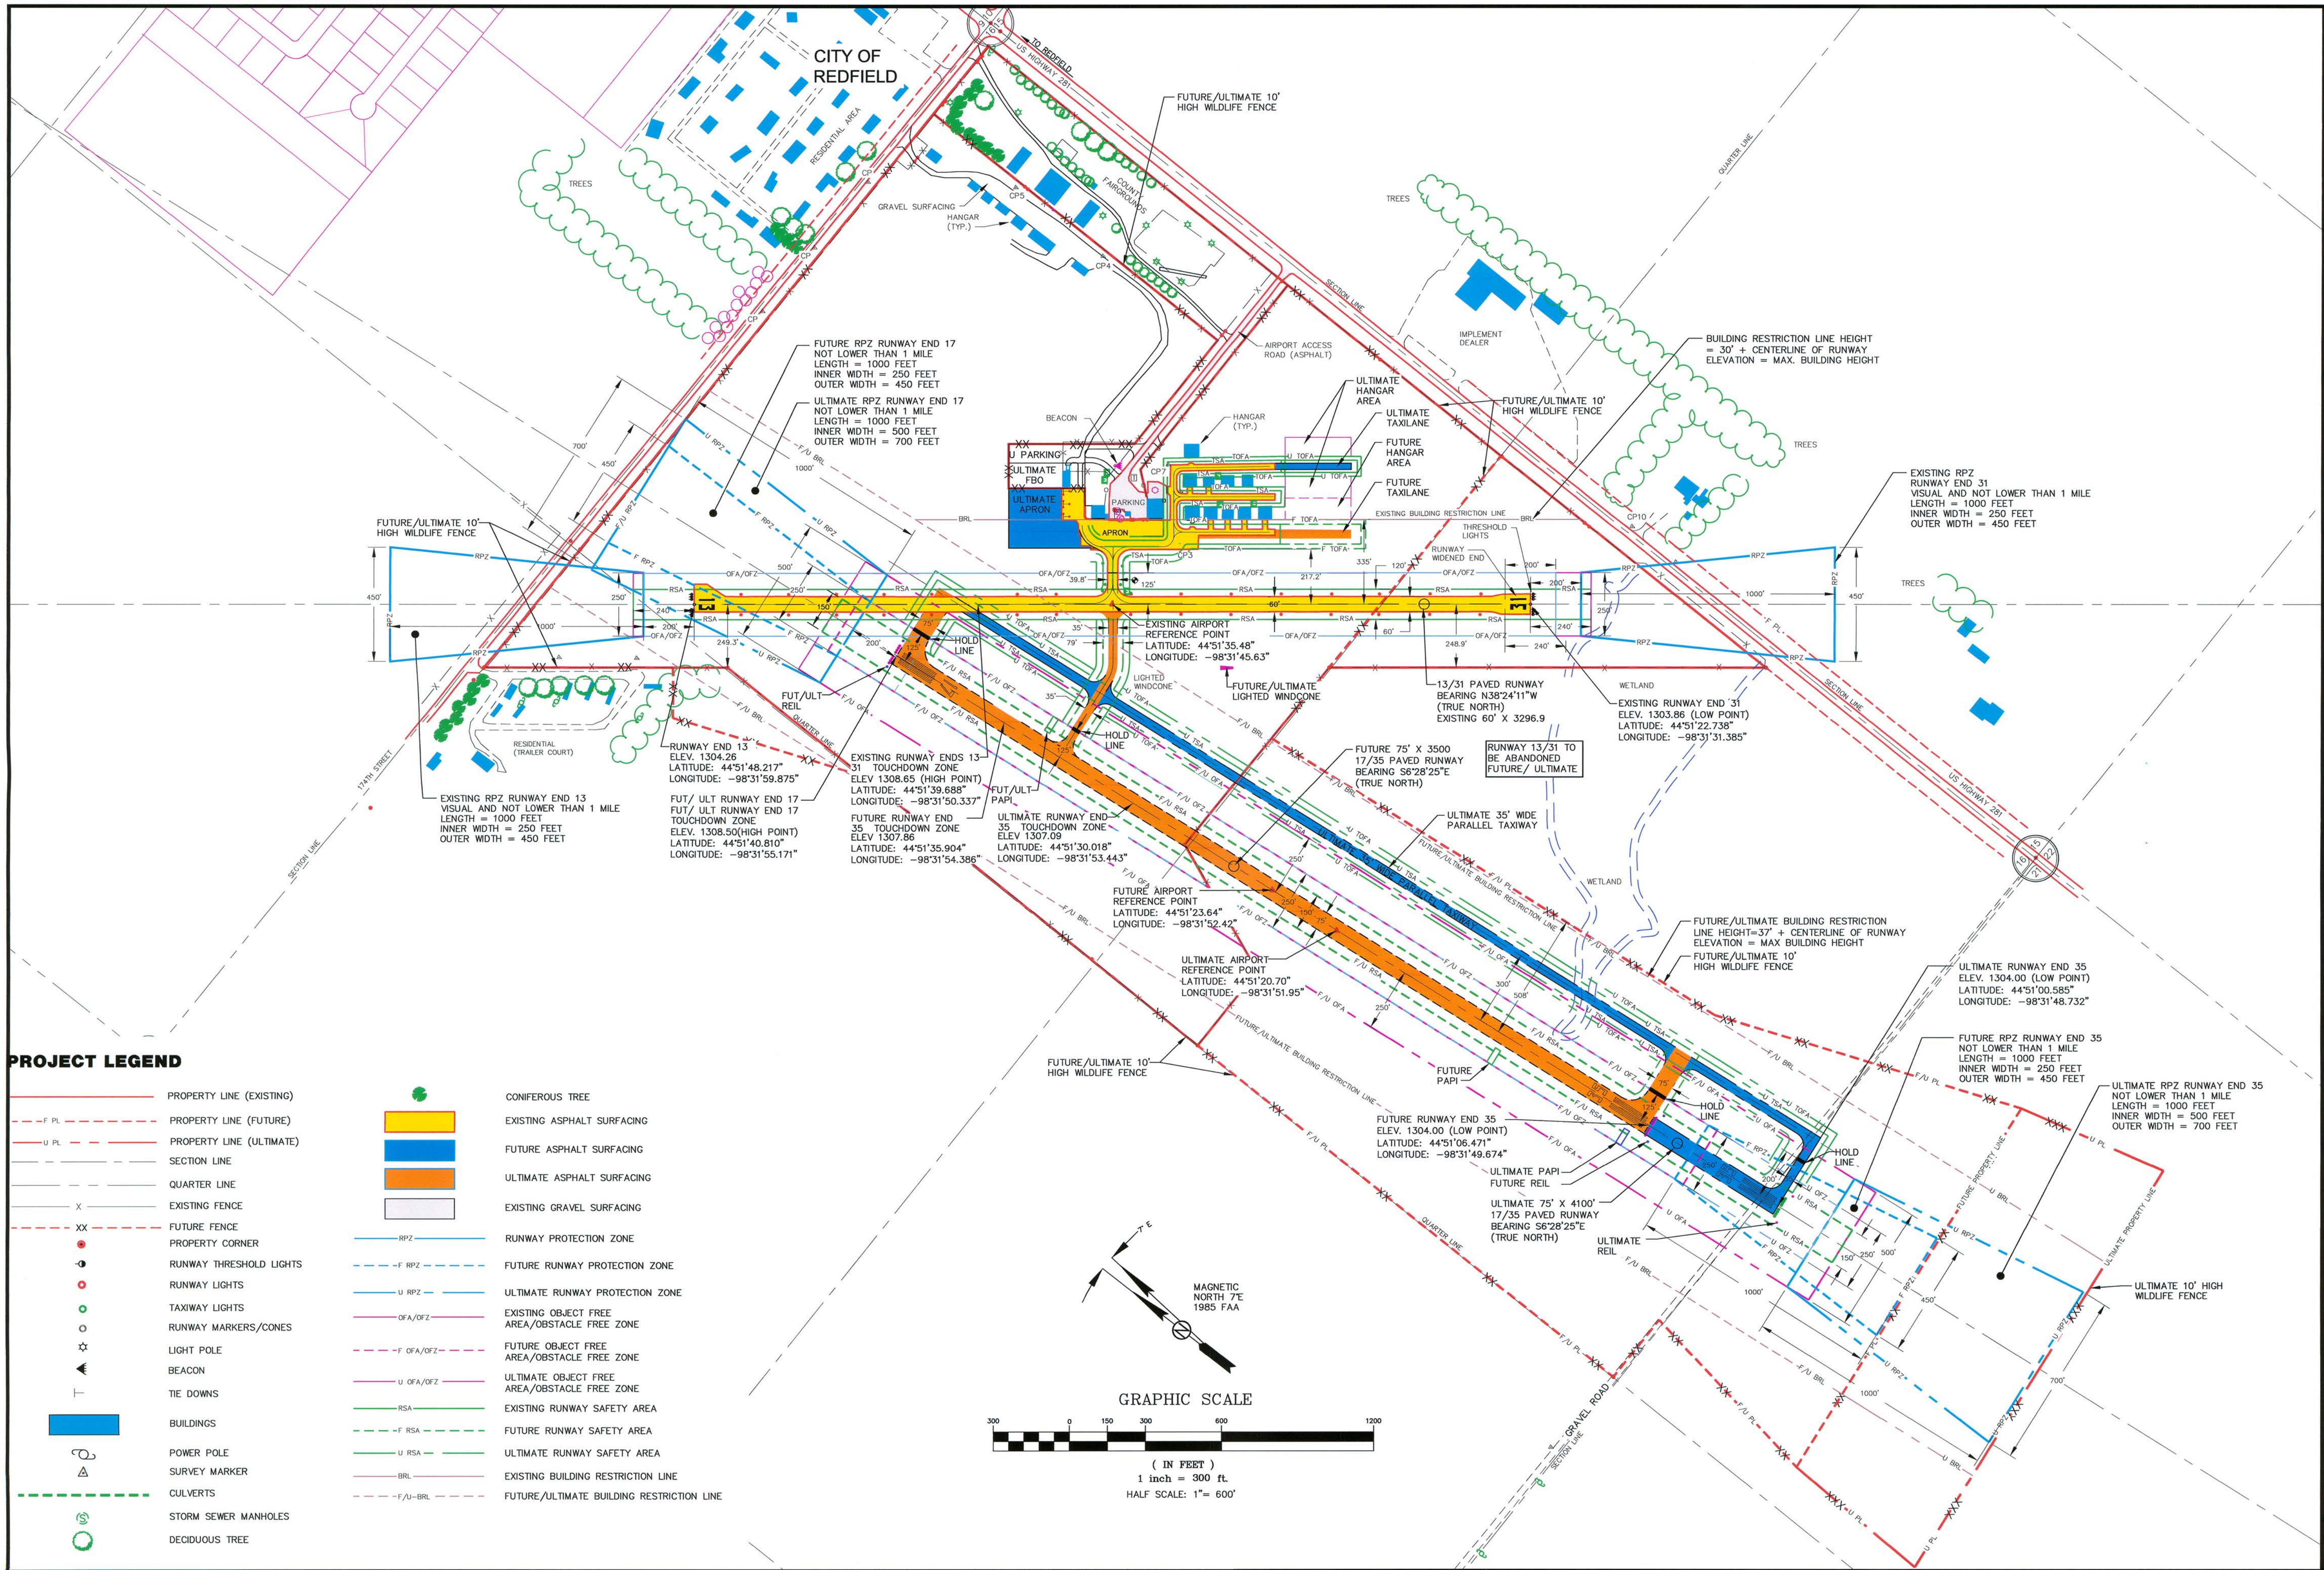

PROJECT LEGEND

- |  |                          |  |                                              |
|--|--------------------------|--|----------------------------------------------|
|  | PROPERTY LINE (EXISTING) |  | CONIFEROUS TREE                              |
|  | PROPERTY LINE (FUTURE)   |  | EXISTING ASPHALT SURFACING                   |
|  | PROPERTY LINE (ULTIMATE) |  | FUTURE ASPHALT SURFACING                     |
|  | SECTION LINE             |  | ULTIMATE ASPHALT SURFACING                   |
|  | QUARTER LINE             |  | EXISTING GRAVEL SURFACING                    |
|  | EXISTING FENCE           |  | RUNWAY PROTECTION ZONE                       |
|  | FUTURE FENCE             |  | FUTURE RUNWAY PROTECTION ZONE                |
|  | PROPERTY CORNER          |  | ULTIMATE RUNWAY PROTECTION ZONE              |
|  | RUNWAY THRESHOLD LIGHTS  |  | EXISTING OBJECT FREE AREA/OBSTACLE FREE ZONE |
|  | RUNWAY LIGHTS            |  | FUTURE OBJECT FREE AREA/OBSTACLE FREE ZONE   |
|  | TAXIWAY LIGHTS           |  | ULTIMATE OBJECT FREE AREA/OBSTACLE FREE ZONE |
|  | RUNWAY MARKERS/CONES     |  | EXISTING RUNWAY SAFETY AREA                  |
|  | LIGHT POLE               |  | FUTURE RUNWAY SAFETY AREA                    |
|  | BEACON                   |  | ULTIMATE RUNWAY SAFETY AREA                  |
|  | TIE DOWNS                |  | EXISTING BUILDING RESTRICTION LINE           |
|  | BUILDINGS                |  | FUTURE/ULTIMATE BUILDING RESTRICTION LINE    |
|  | POWER POLE               |  |                                              |
|  | SURVEY MARKER            |  |                                              |
|  | CULVERTS                 |  |                                              |
|  | STORM SEWER MANHOLES     |  |                                              |
|  | DECIDUOUS TREE           |  |                                              |

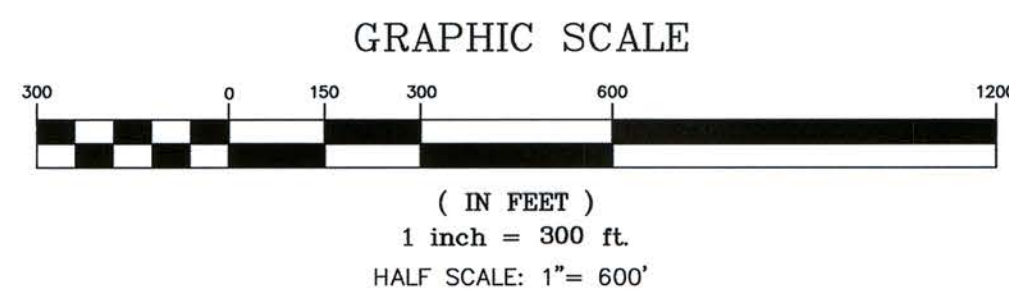

| Revisions | No.                       | By | App. | Date |
|-----------|---------------------------|----|------|------|
| 1         | FAA REVIEW/THOMAS SCHAUER |    |      | 6/08 |
| 2         | 2014 REVISIONS            |    |      | 4/14 |

I hereby certify that this plan, specification, or report was prepared by me or under my direct supervision and that I am a duly Registered Professional Engineer under the law of the State of South Dakota. Registration No.

221 Brown County Highway 19  
P.O. Box 111,  
Aberdeen, S.D. 57401  
Phone: 605.225.1212,  
Fax: 605.225.3189  
Email: terry@helsengineering.com

**Hels Associates**  
CIVIL ENGINEERS & LAND SURVEYORS

|                   |                     |
|-------------------|---------------------|
| Drawn By: CDH     | Chk' By: x          |
| Proj. No: 4061.01 | Dwg. No: 4061.01REV |
| VP. No: GRND      | Date: 4/14          |

RUNWAY DESIGN SURFACES  
AIRPORT LAYOUT PLAN  
REDFIELD MUNICIPAL AIRPORT  
REDFIELD, SOUTH DAKOTA


















|  |                                   |
|--|-----------------------------------|
|  | PROPERTY LINE (EXISTING)          |
|  | PROPERTY LINE (FUTURE)            |
|  | PROPERTY LINE (ULTIMATE)          |
|  | SECTION LINE                      |
|  | QUARTER LINE                      |
|  | EXISTING FENCE                    |
|  | FUTURE FENCE                      |
|  | TSA                               |
|  | TAXIWAY SAFETY AREA               |
|  | TAXIWAY OBJECT FREE AREA          |
|  | FUTURE TAXIWAY SAFETY AREA        |
|  | FUTURE TAXIWAY OBJECT FREE AREA   |
|  | U-TSA                             |
|  | ULTIMATE TAXIWAY SAFETY AREA      |
|  | ULTIMATE TAXIWAY OBJECT FREE AREA |
|  | RUNWAY LIGHTS                     |
|  | TAXIWAY LIGHTS                    |
|  | RUNWAY MARKERS/CONES              |
|  | LIGHT POLE                        |
|  | BEACON                            |

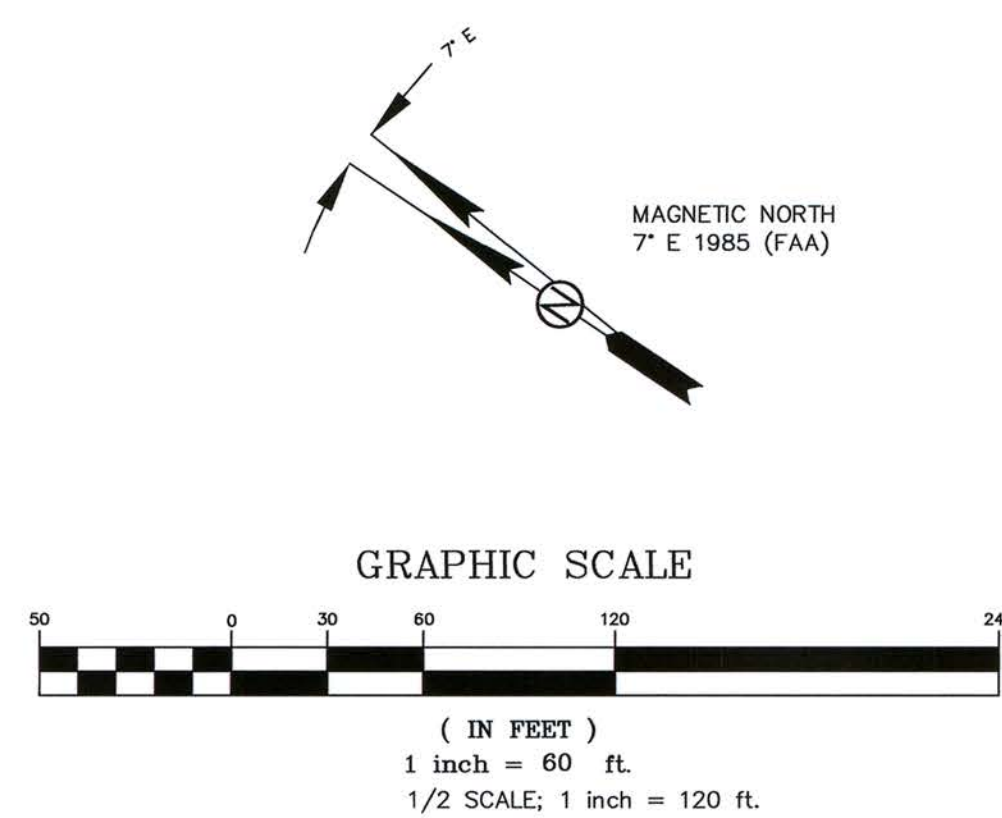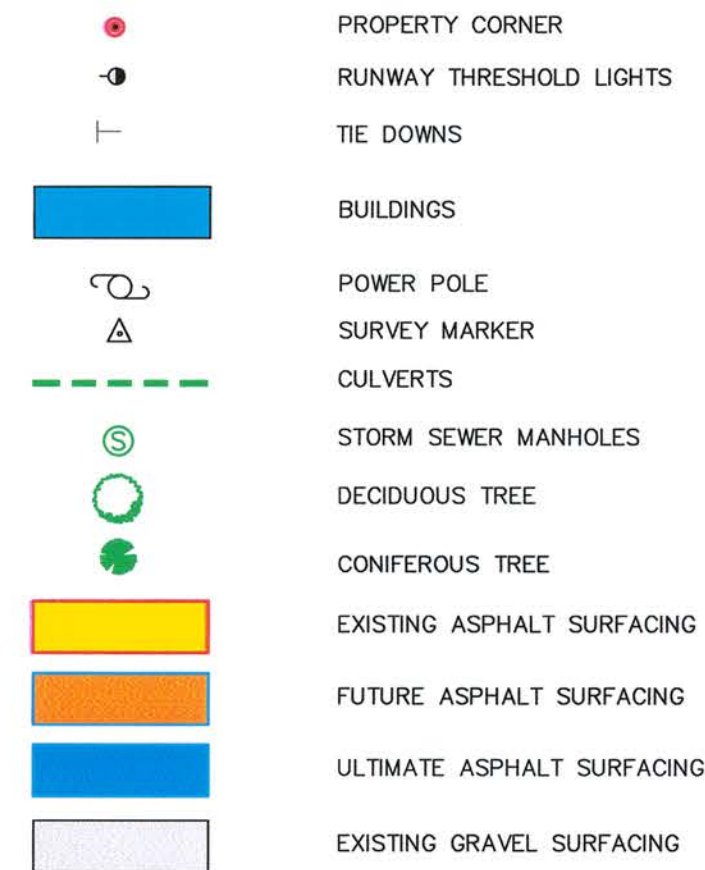

| OBSTRUCTION INFORMATION |             |               | OBSTRUCTION STATUS       | PROPOSED ACTION                      |                                         |
|-------------------------|-------------|---------------|--------------------------|--------------------------------------|-----------------------------------------|
|                         |             |               | EXISTING/FUTURE/ULTIMATE |                                      |                                         |
|                         |             |               | 250' PRIMARY SURFACE     |                                      |                                         |
| ITEM                    | DESCRIPTION | ELEVATION TOP | 7:1 TRANSITIONAL SURFACE | TRIGGERING EVENT FOR PROPOSED ACTION | OWNER                                   |
| 1                       | HANGAR      | 1324.90       | CLEAR BY 13.7'           | *                                    | Wilbur Ellis                            |
| 2                       | TERMINAL    | 1318.30       | CLEAR BY 21.6'           |                                      | City of Redfield                        |
| 3                       | HANGAR      | 1323.93       | CLEAR BY 14.2'           |                                      | Dakota Ag Service                       |
| 4                       | HANGAR      | 1322.00       | CLEAR BY 15.3'           |                                      | Darrel Jensen                           |
| 5                       | HANGAR      | 1320.20       | CLEAR BY 16.9'           |                                      | Randy Tolvastad                         |
| 6                       | HANGAR      | 1317.10       | CLEAR BY 19.6'           |                                      | Redfield Flying Club<br>C/O Ricky Avery |
| 7                       | HANGAR      | 1320.70       | CLEAR BY 15.9'           |                                      | Darrel Jensen                           |
| 8                       | HANGAR      | 1320.00       | CLEAR BY 16.6'           |                                      | Randy Fuss                              |
| 9                       | HANGAR      | 1321.10       | CLEAR BY 34.7'           |                                      | Chuck's Body Shop                       |
| 10                      | HANGAR      | 1319.90       | CLEAR BY 35.6'           |                                      | David Appel                             |
| 11                      | HANGAR      | 1320.90       | CLEAR BY 34.3'           |                                      | Ricky Avery                             |
| 12                      | HANGAR      | 1325.00       | CLEAR BY 30.0'           |                                      | Ricky Avery                             |
| 13                      | HANGAR      | 1327.40       | CLEAR BY 45.1'           |                                      | Dan Appel/Tim Kottke                    |
| 14                      | BEACON      | 1398.80       | CLEAR BY 28.2'           |                                      |                                         |

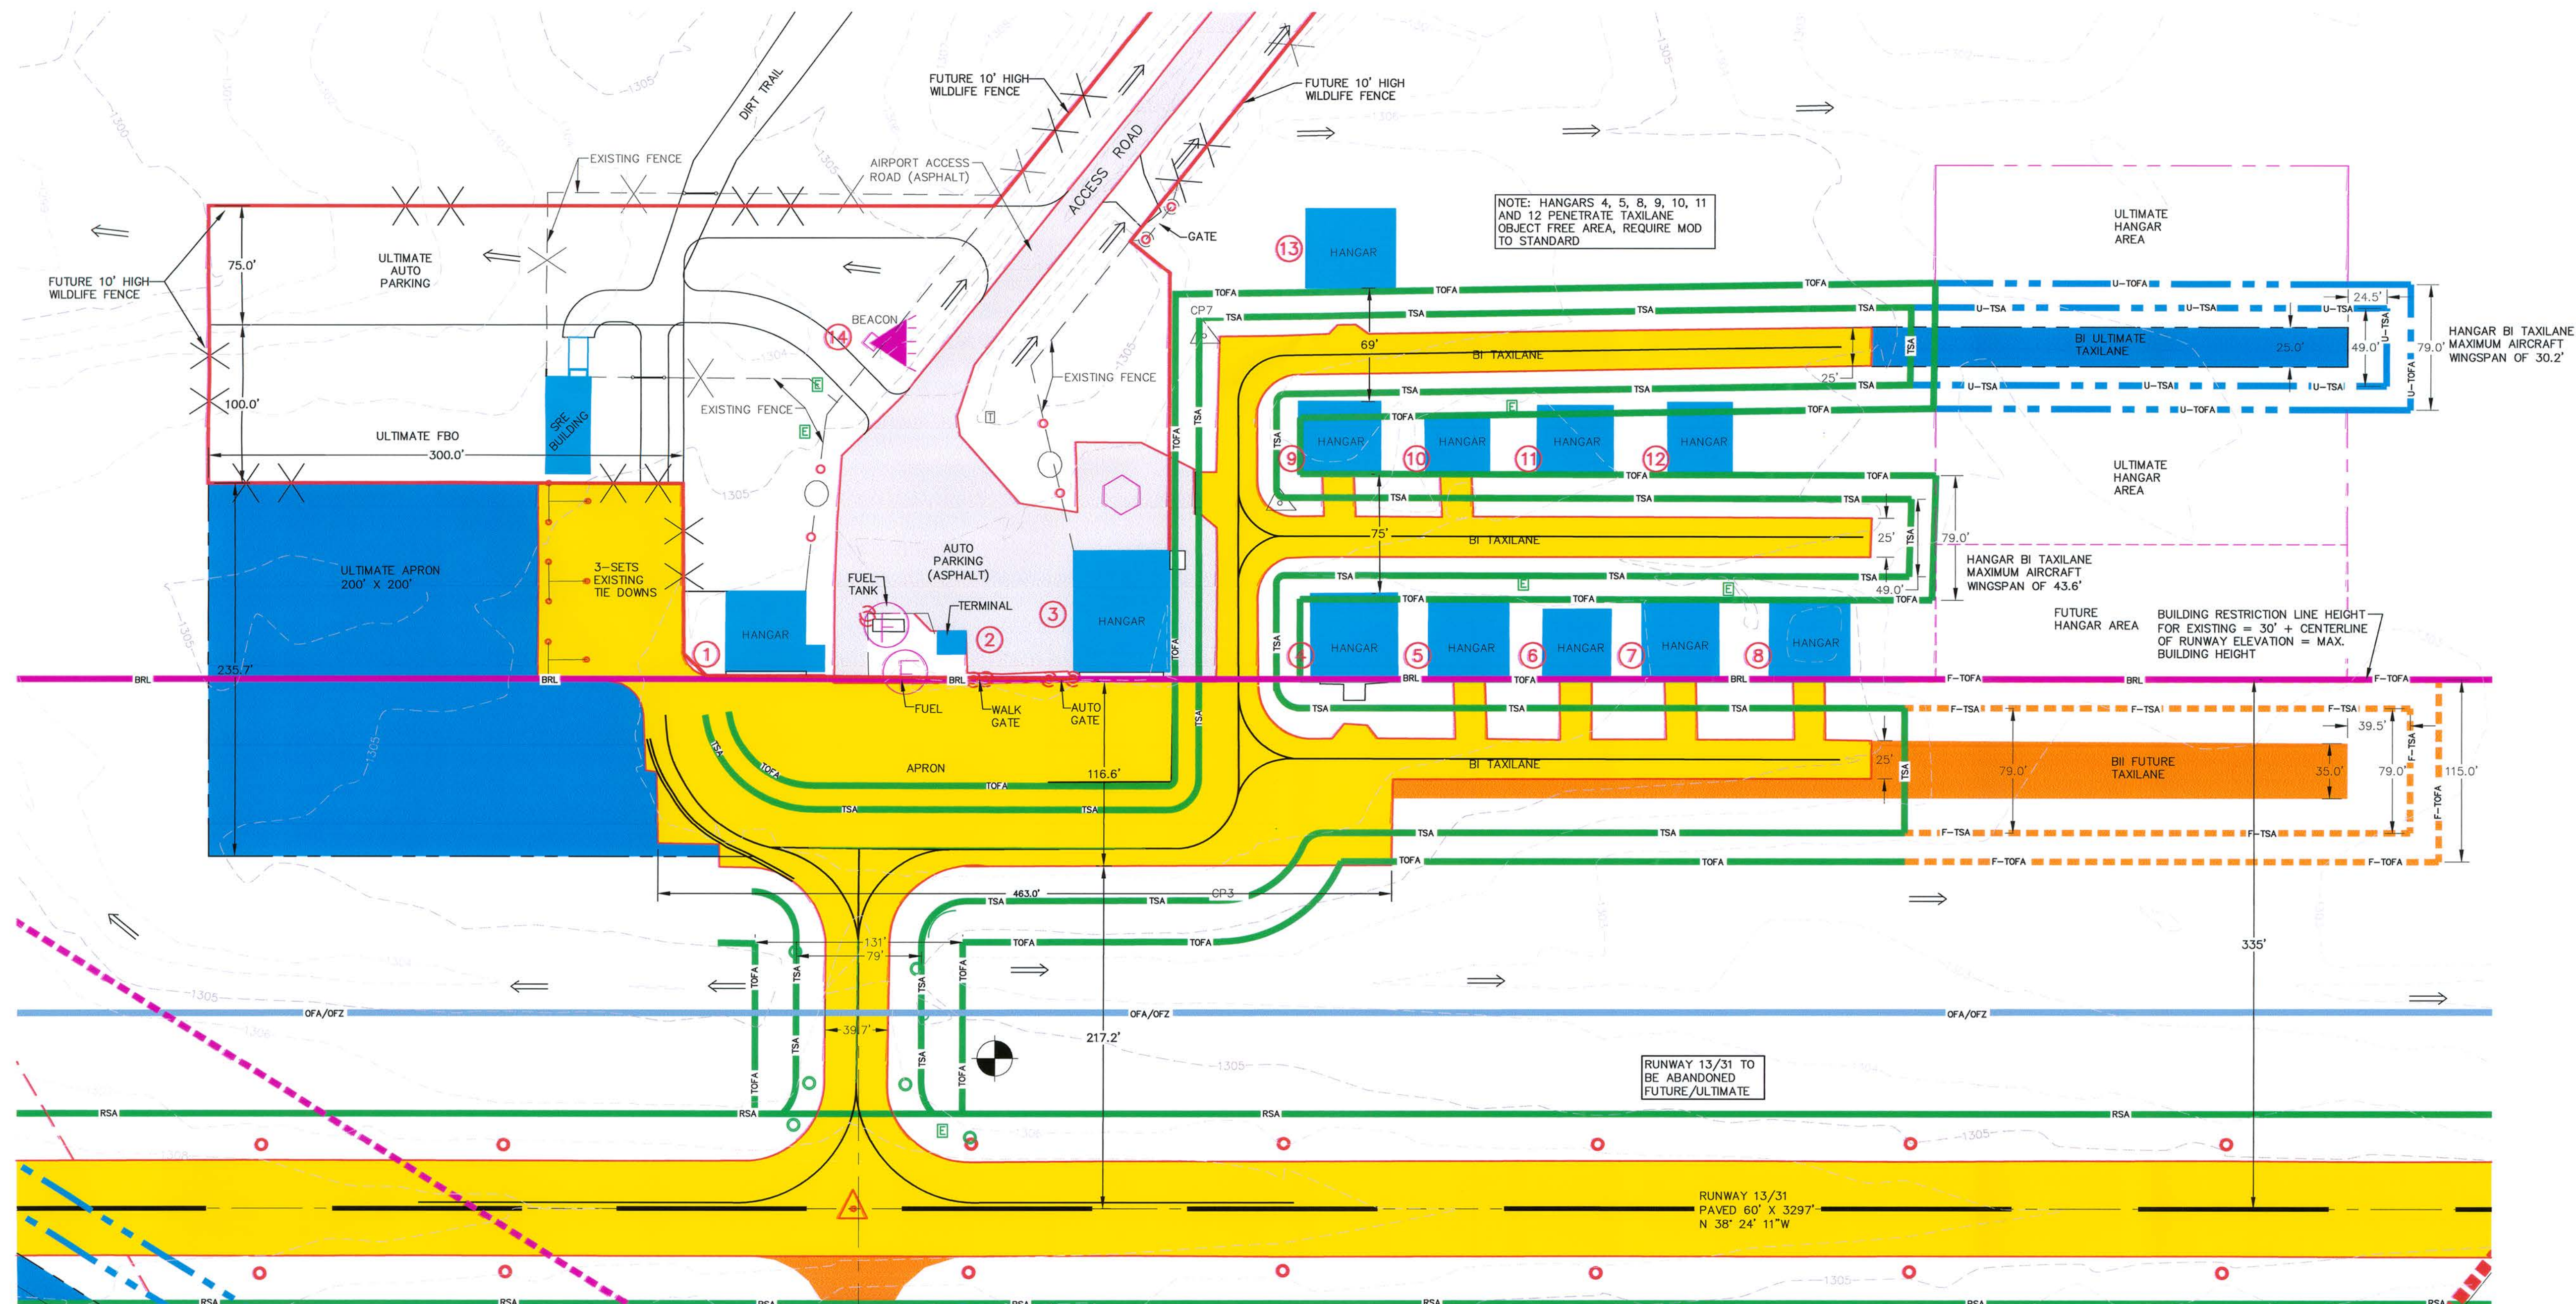[illegible]

I Hereby certify that this plan, specification, or report was prepared by me or under my direct supervision and that I am a duly Registered Professional Engineer under the law of the State of South Dakota.  
Registration No.

**221 Brown County  
Highway 19  
P.O. Box 111,  
Aberdeen, S.D. 57401  
Phone: 605.225.1212,  
Fax: 605.225.3189  
Email: [terryh@helmsengineering.com](mailto:terryh@helmsengineering.com)**





**Helm**  
ASSOCIATES  
CIVIL ENGINEERS & LAND SURVEYORS

|                      |
|----------------------|
| Drawn By: CDH        |
| Chk' By: x           |
| Proj. No: A-4016     |
| Dwg. No: 4016 AP REV |
| V.P. No: APRON       |
| Date: 4-14           |


APRON LAYOUT PLAN



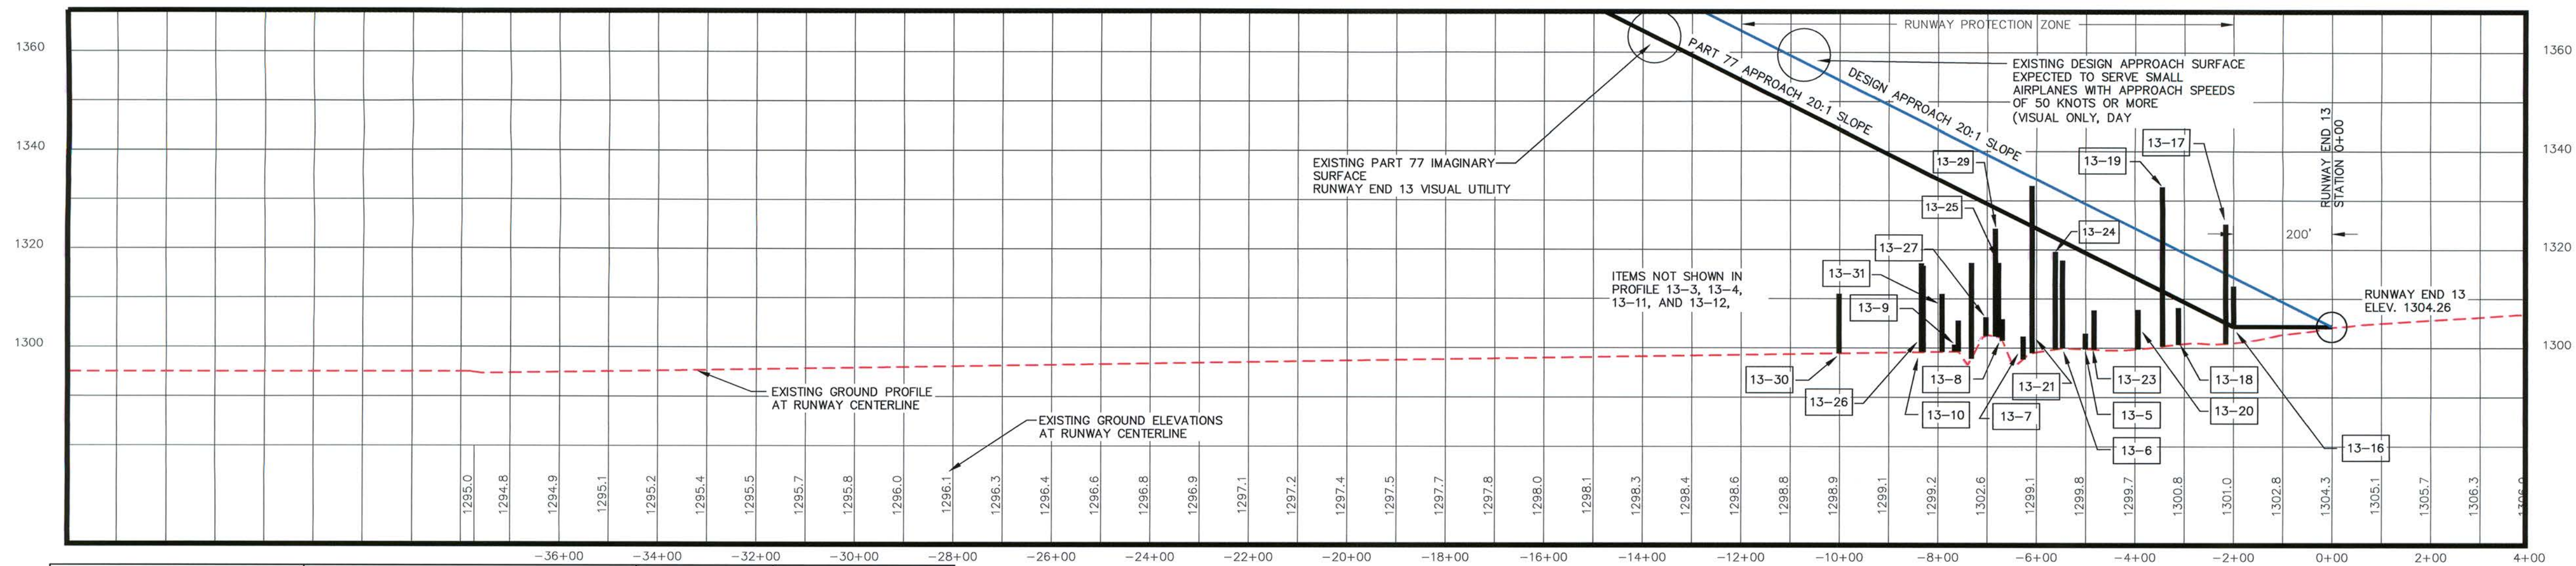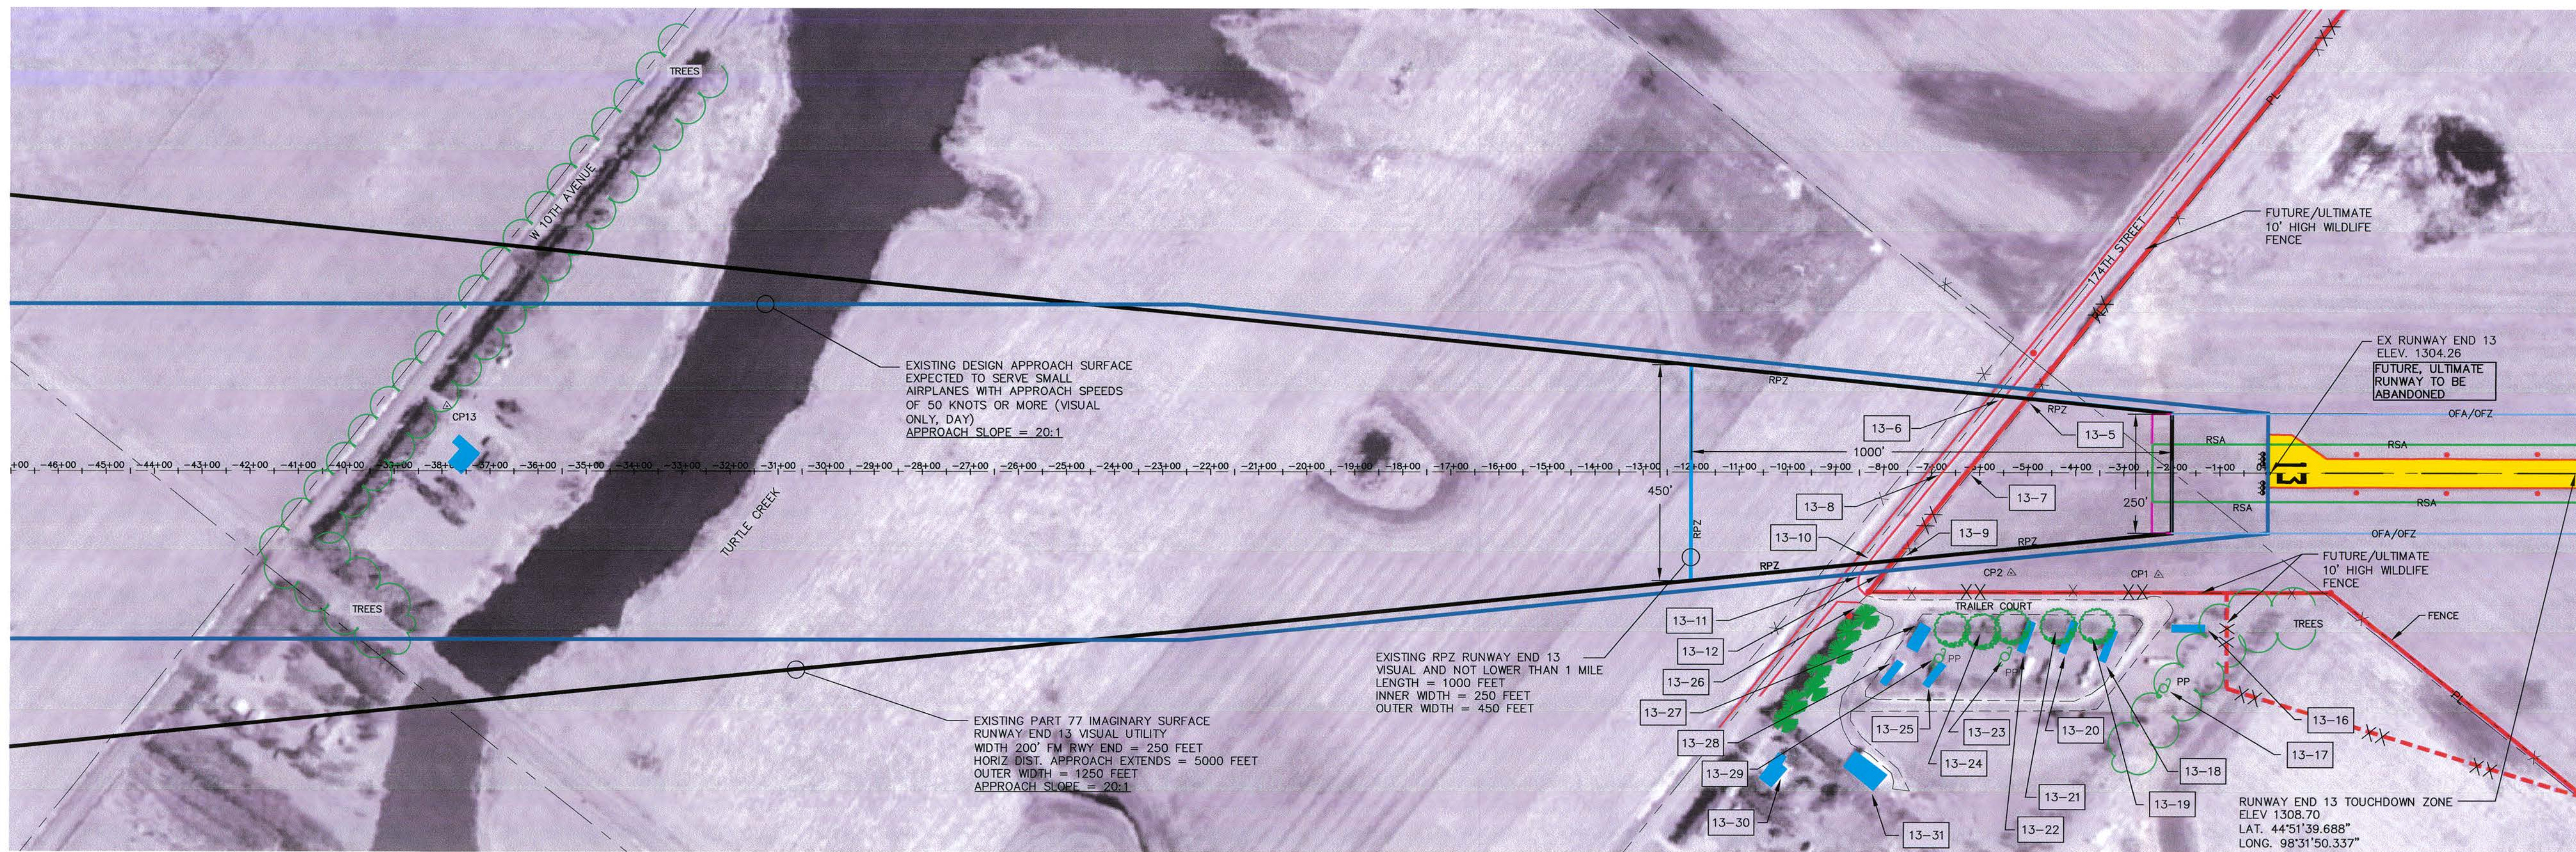

| OBSTRUCTION INFORMATION |               |           | OBSTRUCTION STATUS             |                                 | PROPOSED ACTION |                 | TRIGGERING EVENT FOR<br>PROPOSED ACTION | ID    |
|-------------------------|---------------|-----------|--------------------------------|---------------------------------|-----------------|-----------------|-----------------------------------------|-------|
| ID                      | TYPE          | ELEVATION | PART 77 APPROACH<br>SLOPE 20:1 | DESIGN APPROACH<br>SURFACE 20:1 | EXISTING        | PROPOSED ACTION |                                         |       |
| 13-1                    | FENCE         | 1302.3    |                                |                                 |                 |                 |                                         | 13-1  |
| 13-2                    | ASPHALT ROAD  | *1317.9   |                                |                                 |                 |                 |                                         | 13-2  |
| 13-3                    | FENCE         | 1302.3    |                                | CLEAR BY 19.3'                  |                 |                 |                                         | 13-3  |
| 13-4                    | ASPHALT ROAD  | *1317.3   |                                | CLEAR BY 19.3'                  |                 |                 |                                         | 13-4  |
| 13-5                    | FENCE         | 1303.0    |                                | CLEAR BY 16.3'                  |                 |                 |                                         | 13-5  |
| 13-6                    | ASPHALT ROAD  | *1317.8   |                                | CLEAR BY 3.8'                   |                 |                 |                                         | 13-6  |
| 13-7                    | FENCE         | 1302.4    |                                | CLEAR BY 23.2'                  |                 |                 |                                         | 13-7  |
| 13-8                    | ASPHALT ROAD  | *1317.3   |                                | CLEAR BY 10.8'                  |                 |                 |                                         | 13-8  |
| 13-9                    | FENCE         | 1300.7    |                                | CLEAR BY 31.9'                  |                 |                 |                                         | 13-9  |
| 13-10                   | ASPHALT ROAD  | *1316.7   |                                | CLEAR BY 19.1'                  |                 |                 |                                         | 13-10 |
| 13-11                   | ASPHALT ROAD  | *1316.4   |                                | CLEAR BY 45.6'                  |                 |                 |                                         | 13-11 |
| 13-12                   | FENCE         | 1310.7    |                                | CLEAR BY 45.6'                  |                 |                 |                                         | 13-12 |
| 13-13                   | FENCE         | 1309.0    |                                | CLEAR BY 12.9'                  |                 |                 |                                         | 13-13 |
| 13-17                   | POWER POLE    | 1325.2    |                                | NOT IN SURFACE                  |                 |                 |                                         | 13-17 |
| 13-18                   | TRAILER HOUSE | 1308.2    |                                | NOT IN SURFACE                  |                 |                 |                                         | 13-18 |
| 13-19                   | TOP TREE      | 1331.3    |                                | NOT IN SURFACE                  |                 |                 |                                         | 13-19 |
| 13-20                   | TRAILER HOUSE | 1307.9    |                                | NOT IN SURFACE                  |                 |                 |                                         | 13-20 |
| 13-21                   | TOP TREE      | 1343.1    |                                | NOT IN SURFACE                  |                 |                 |                                         | 13-21 |
| 13-22                   | TRAILER HOUSE | 1307.7    |                                | NOT IN SURFACE                  |                 |                 |                                         | 13-22 |
| 13-23                   | POWER POLE    | 1332.0    |                                | NOT IN SURFACE                  |                 |                 |                                         | 13-23 |
| 13-24                   | TOP TREE      | 1319.6    |                                | NOT IN SURFACE                  |                 |                 |                                         | 13-24 |
| 13-25                   | TRAILER HOUSE | 1305.9    |                                | NOT IN SURFACE                  |                 |                 |                                         | 13-25 |
| 13-26                   | TOP TREE      | 1333.4    |                                | NOT IN SURFACE                  |                 |                 |                                         | 13-26 |
| 13-27                   | TRAILER HOUSE | 1306.3    |                                | NOT IN SURFACE                  |                 |                 |                                         | 13-27 |
| 13-28                   | TRAILER HOUSE | 1305.8    |                                | NOT IN SURFACE                  |                 |                 |                                         | 13-28 |
| 13-29                   | POWER POLE    | 1332.1    |                                | NOT IN SURFACE                  |                 |                 |                                         | 13-29 |
| 13-30                   | BUILDING      | 1311.0    |                                | NOT IN SURFACE                  |                 |                 |                                         | 13-30 |
| 13-31                   | BUILDING      | 1311.0    |                                | NOT IN SURFACE                  |                 |                 |                                         | 13-31 |

\*ASPHALT ROAD GROUND ELEVATION + 15' - \*\*\*TOP TREES 7:1 TRANSITIONAL PENETRATION

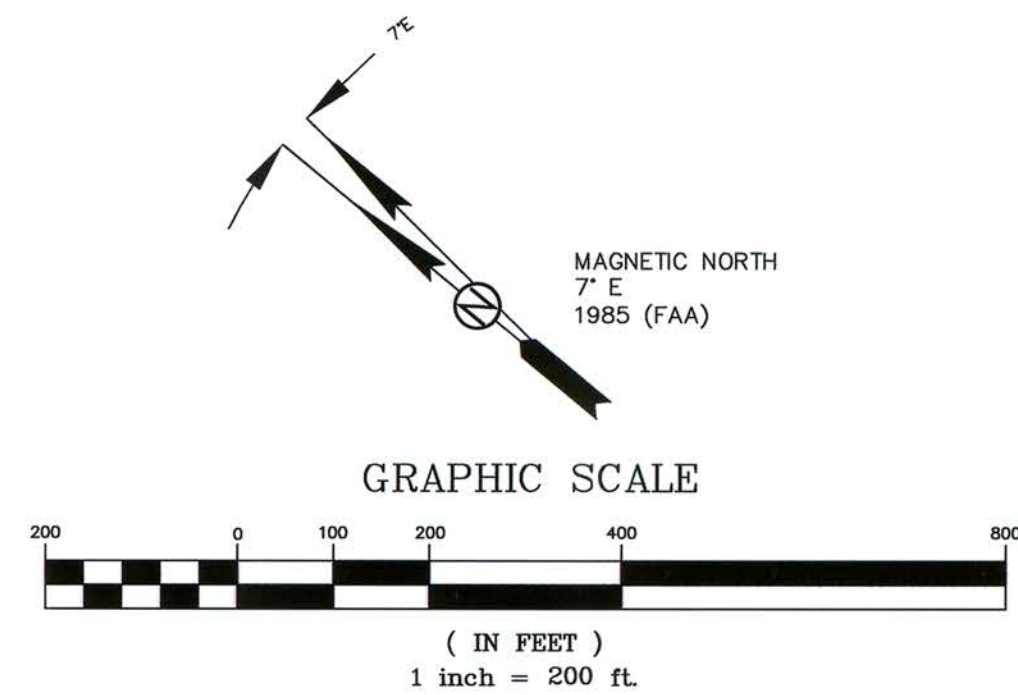

| MRD | CDH | NO.  | DATE      | BY | APP. | DATE |
|-----|-----|------|-----------|----|------|------|
| 2   | CDH | 2014 | REVISIONS |    |      |      |
| 3   | CDH | 2014 | REVISIONS |    |      |      |

I hereby certify that this plan, specification, or report was prepared by me or under my direct supervision and that I am a duly Registered Professional Engineer under the law of the State of South Dakota. Registration No.



221 Brown County  
Highway 19  
P.O. Box 111,  
Aberdeen, S.D. 57401  
Phone: 605.225.1212,  
Fax: 605.225.3189  
Email: terry@helmsengineering.com

**Helms & ASSOCIATES**  
CIVIL ENGINEERS & LAND SURVEYORS

Drawn By: CDH  
Chk' By: x  
Proj. No: 4061-01  
Dwg. No: 4061-01 REV  
Y.P. No: GRND  
Date: 4-14


RUNWAY END 13 APPROACH AND  
CLEAR ZONE PLAN AND PROFILE  
AIRPORT LAYOUT PLAN  
REDFIELD MUNICIPAL AIRPORT  
REDFIELD, SOUTH DAKOTA



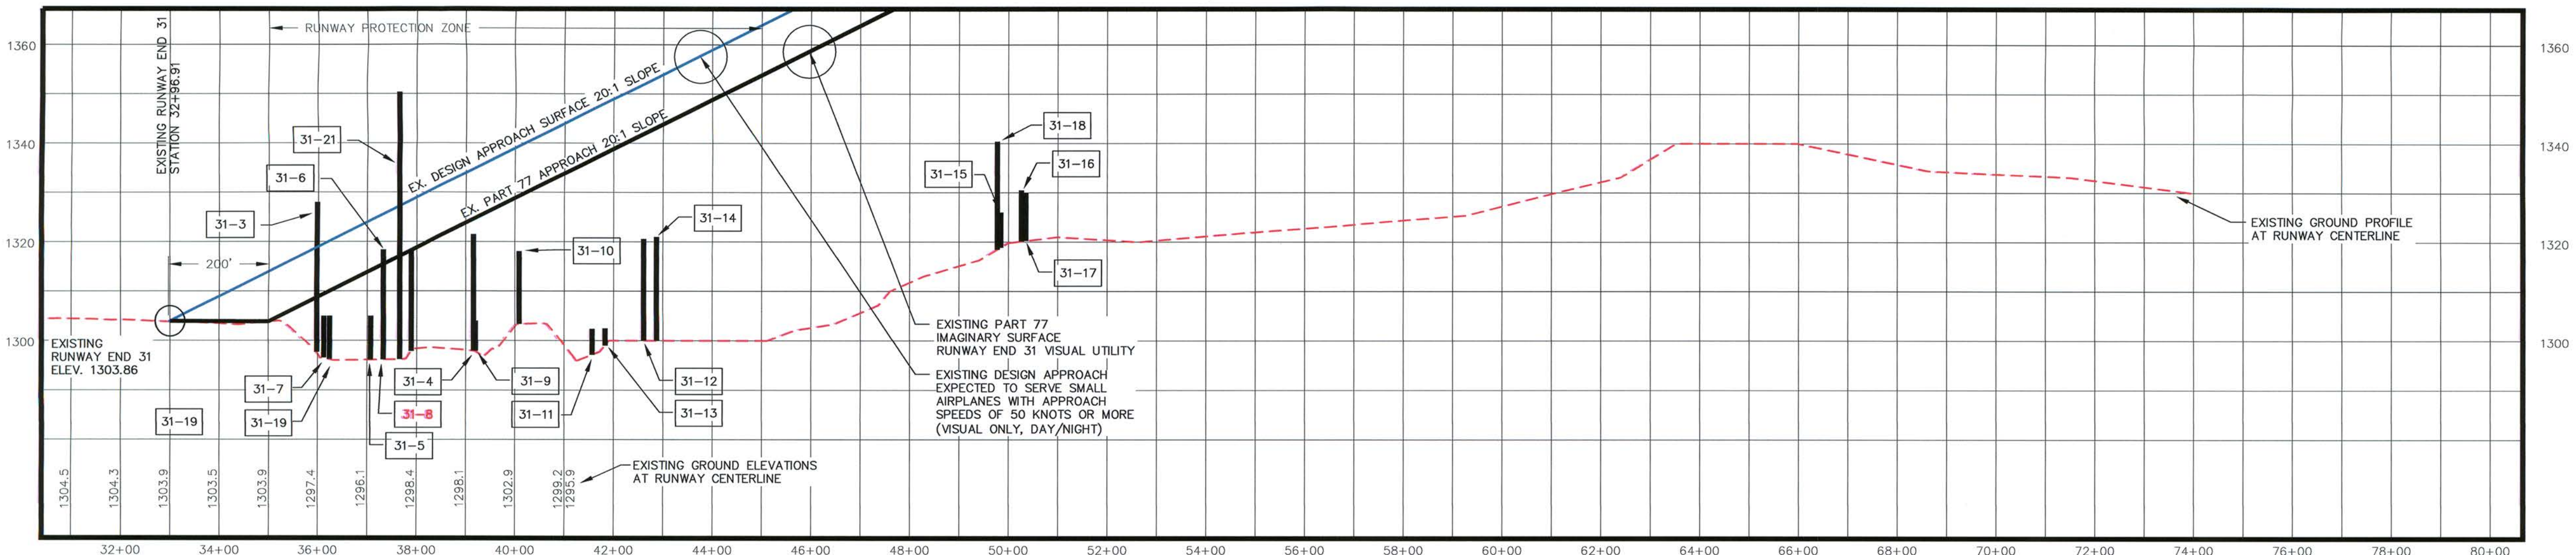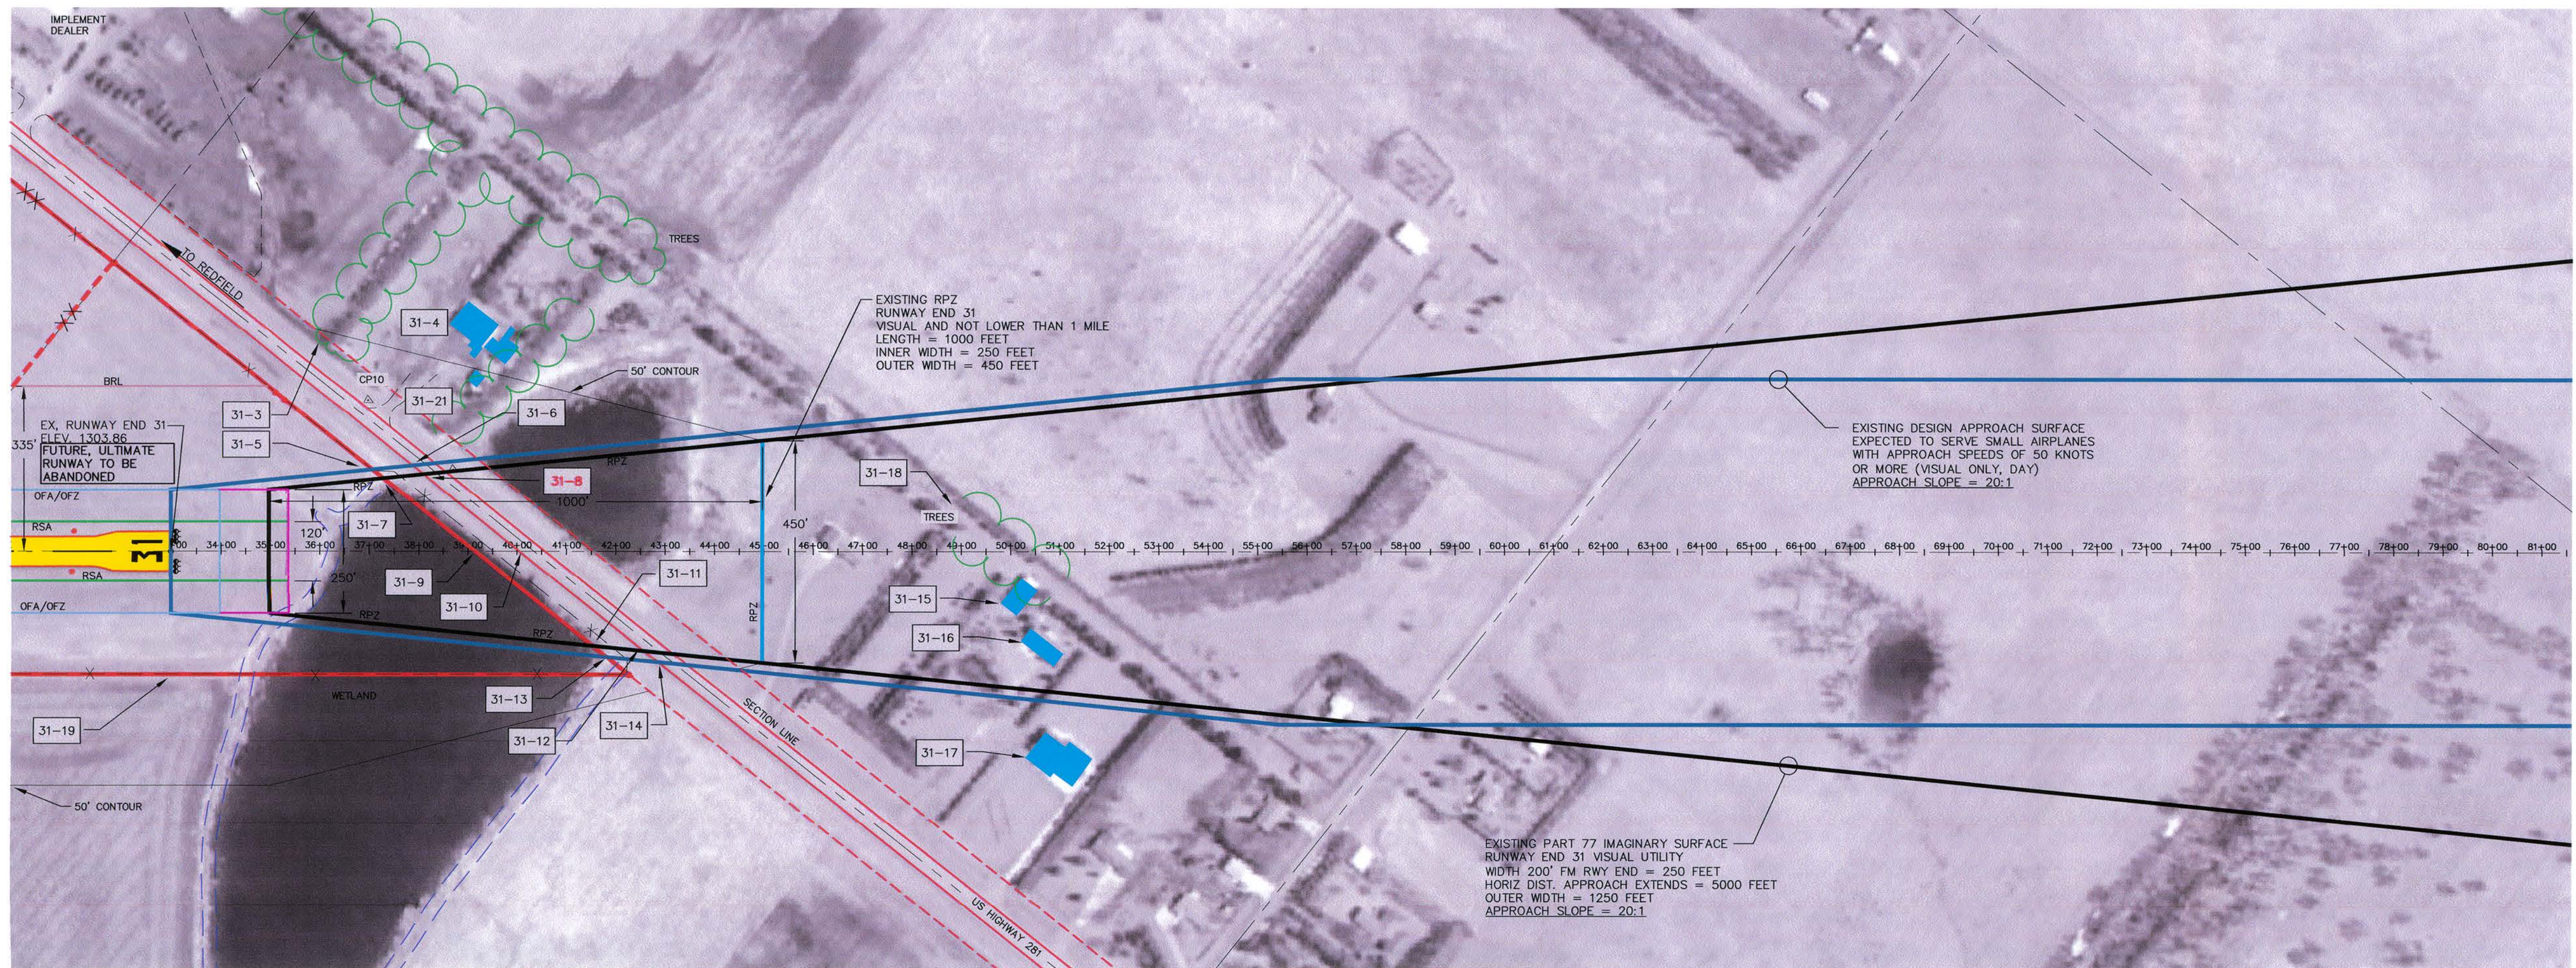

| OBSTRUCTION INFORMATION |              |           | OBSTRUCTION STATUS   |                     | PROPOSED ACTION            |
|-------------------------|--------------|-----------|----------------------|---------------------|----------------------------|
| ID                      | TYPE         | ELEVATION | PART 77 APPROACH     | APPENDIX 2 APPROACH | PROPOSED ACTION            |
| 31-1                    | FENCE        | 1305.0    | CLEAR BY 28.8'(7.1') |                     |                            |
| 31-2                    | ASPHALT ROAD | *1320.1   |                      |                     |                            |
| 31-3                    | TOP TREE     | 1329.7    | CLEAR BY 14.1'(7.1') | NOT IN SURFACE      |                            |
| 31-4                    | BUILDING     | 1321.2    | CLEAR BY 35.7'(7.1') | NOT IN SURFACE      |                            |
| 31-5                    | FENCE        | 1305.0    | CLEAR BY 19.3'       |                     |                            |
| 31-6                    | ASPHALT ROAD | *1318.4   |                      | CLEAR BY 10.0'      |                            |
| 31-7                    | FENCE        | 1305.0    | CLEAR BY 4.5'        |                     |                            |
| 31-8                    | ASPHALT ROAD | *1318.4   | OBSTRUCTS BY 2.9'    |                     | FAA AIRSPACE DETERMINATION |
| 31-9                    | FENCE        | 1304.0    | CLEAR BY 20.8'       | CLEAR BY 30.8'      |                            |
| 31-10                   | ASPHALT ROAD | *1318.6   | CLEAR BY 10.7'       | CLEAR BY 20.7'      |                            |
| 31-11                   | FENCE        | 1302.4    | CLEAR BY 34.3'       |                     |                            |
| 31-12                   | ASPHALT ROAD | *1320.6   | CLEAR BY 21.3'       |                     |                            |
| 31-13                   | FENCE        | 1302.5    |                      | CLEAR BY 45.6'      |                            |
| 31-14                   | ASPHALT ROAD | *1321.0   |                      | CLEAR BY 32.3'      |                            |
| 31-15                   | BUILDING     | 1326.1    | CLEAR BY 52.0'       | CLEAR BY 62.0'      |                            |
| 31-16                   | BUILDING     | 1330.5    | CLEAR BY 49.7'       | CLEAR BY 59.7'      |                            |
| 31-17                   | BUILDING     | 1330.0    | CLEAR BY 62.8'       | NOT IN SURFACE      |                            |
| 31-18                   | TOP TREE     | 1340.4    | CLEAR BY 37.5'       | CLEAR BY 47.5'      |                            |
| 31-19                   | FENCE        | 1305.0    | CLEAR BY 18.6'       |                     |                            |
| 31-20                   | GROUND       | 1299.3    | CLEAR BY 58.0'       |                     |                            |
| 31-21                   | TOP TREE     | 1350.5    | CLEAR BY 6.0'        | NOT IN SURFACE      |                            |

\*ASPHALT ROAD GROUND ELEVATION + 15'

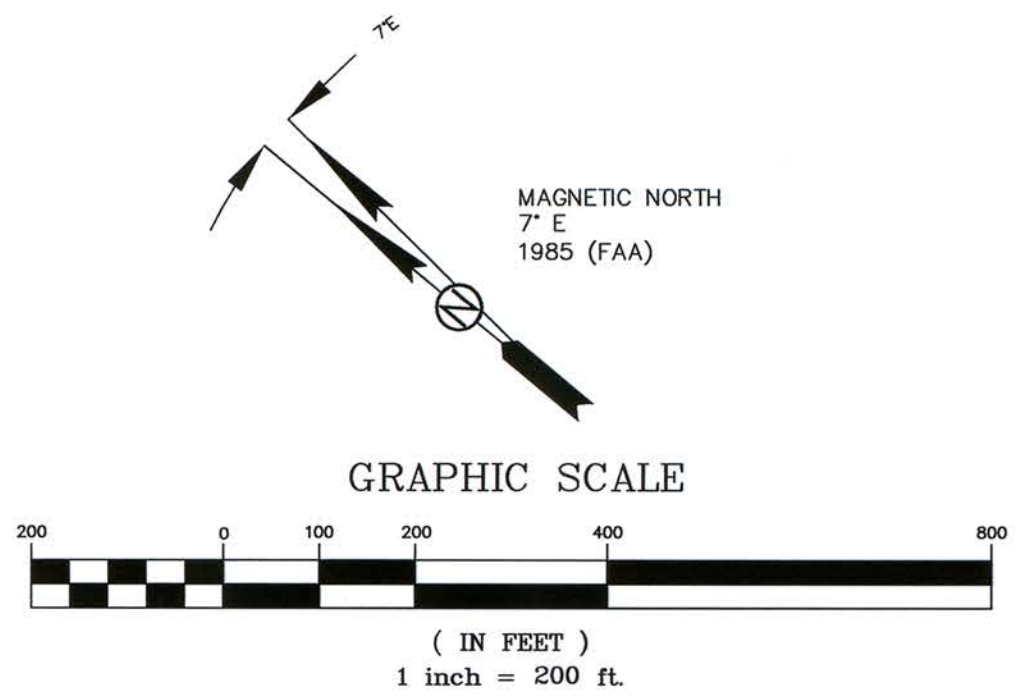

| NO. | REVISIONS                 | BY | APP. | DATE |
|-----|---------------------------|----|------|------|
| 1   | FAA REVIEW/THOMAS SCHAUER |    |      | 5/08 |
| 2   | 2014 REVISIONS            |    |      | 4/14 |

I hereby certify that this plan, specification, or report was prepared by me or under my direct supervision and that I am a duly Registered Professional Engineer under the law of the State of South Dakota. Registration No.

221 Brown County  
Highway 19  
P.O. Box 111,  
Aberdeen, S.D. 57401  
Phone: 605.225.1212,  
Fax: 605.225.3189  
Email: terry@helmsengineering.com

**Helms & Associates**  
CIVIL ENGINEERS & LAND SURVEYORS

|                   |                     |
|-------------------|---------------------|
| Drawn By: CDH     | Chk By: x           |
| Proj. No: 4061-01 | Dwg. No: 4061-01REV |
| VP. No: GRND      | Date: 4-14          |

RUNWAY END 31 APPROACH AND  
CLEAR ZONE PLAN AND PROFILE  
AIRPORT LAYOUT PLAN  
REDFIELD MUNICIPAL AIRPORT  
REDFIELD, SOUTH DAKOTA







\*ASPHALT ROAD GROUND ELEVATION + 15' - \*\*FUTURE/ULTIMATE WILDLIFE FENCE GROUND ELEVATION + 10'

I Hereby certify that this plan, specification, or report was prepared by me or under my direct supervision and that I am a duly Registered Professional Engineer under the law of the State of South Dakota.  
Registration No.






**Helm & Associates**  
CIVIL ENGINEERS & LAND SURVEYORS

|                  |  |
|------------------|--|
| Drawn By: CDH    |  |
| Chk' By: x       |  |
| Proj. No: 4061-4 |  |
| Dwg. No: 4061-4  |  |
| V.P. No: GRN     |  |
| Date: 4-14       |  |

**RUNWAY END 17 APPROACH AND  
CLEAR ZONE PLAN AND PROFILE**



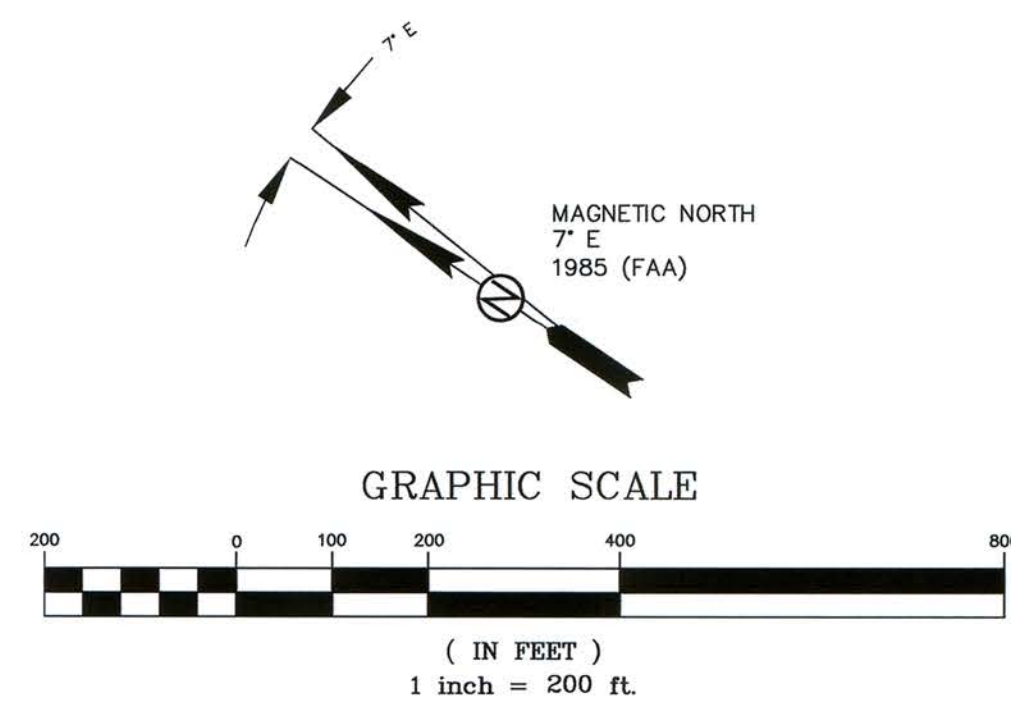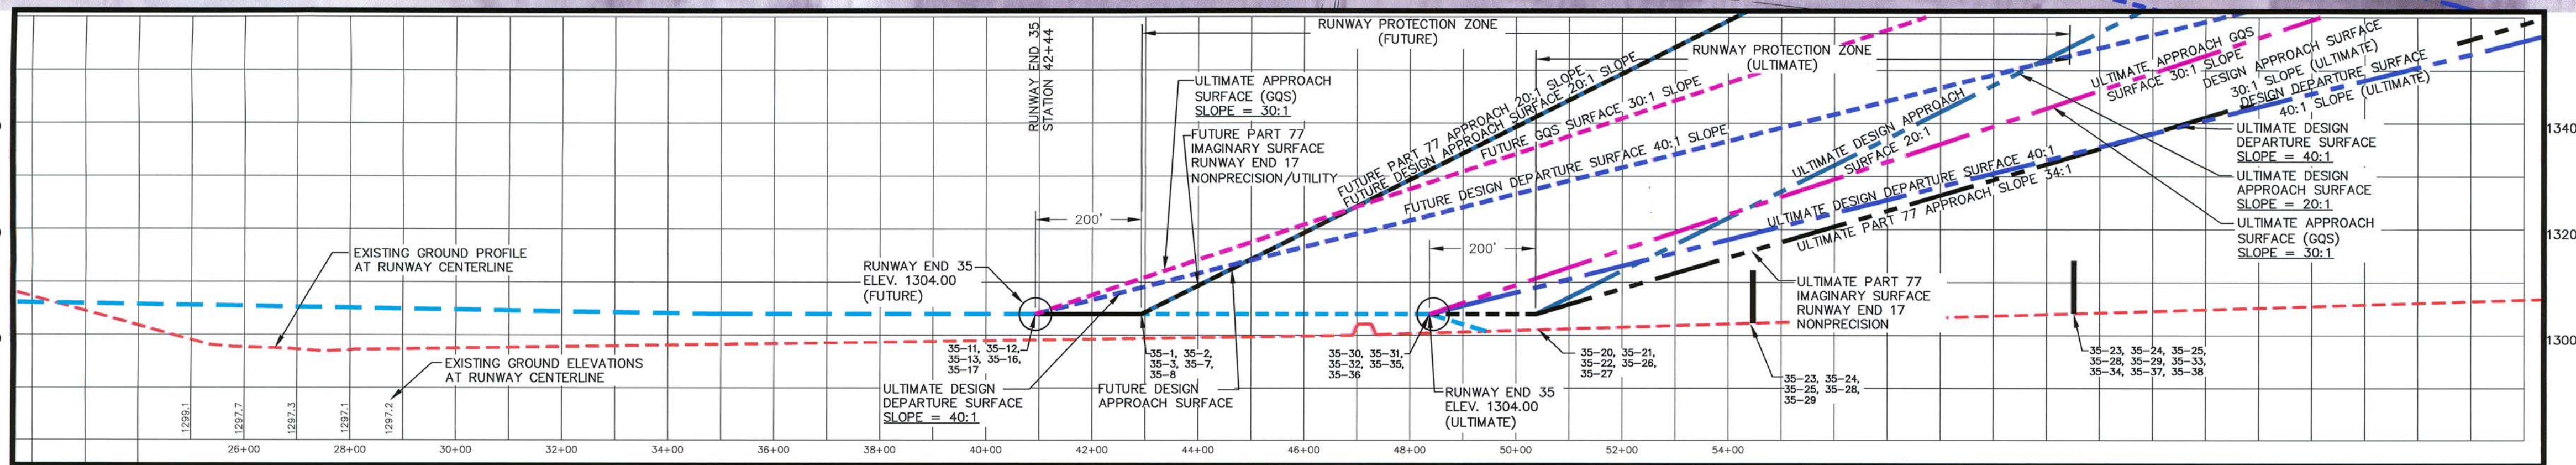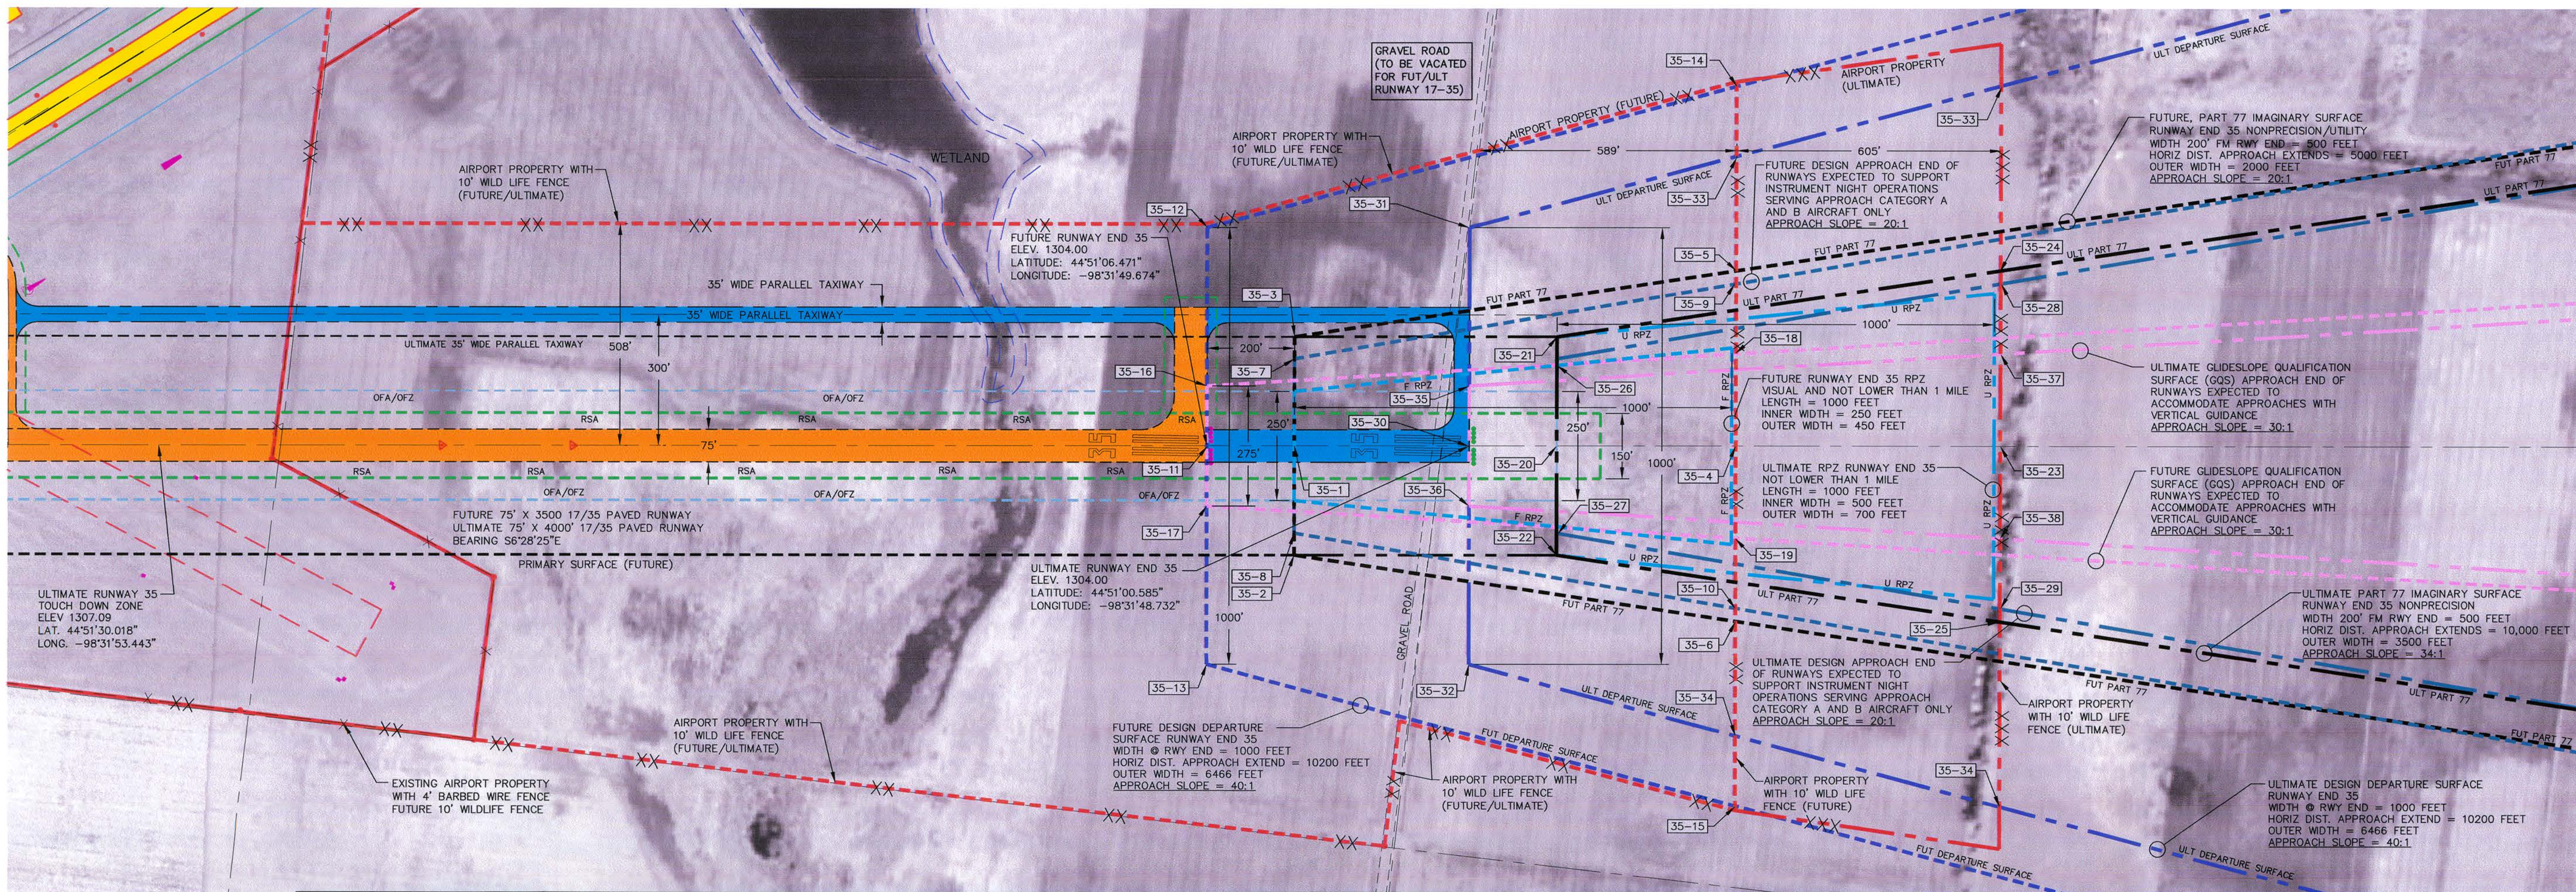

| Rev. | By  | Date | Revisions |
|------|-----|------|-----------|
| 1    | CDH | 6/08 |           |
| 2    | CDH | 4/14 |           |
| 3    | CDH | 4/14 |           |
I hereby certify that this plan, specification, or report was prepared by me or under my direct supervision and that I am a duly Registered Professional Engineer under the law of the State of South Dakota. Registration No.

221 Brown County Highway 19  
P.O. Box 111,  
Aberdeen, S.D. 57401  
Phone: 605.225.1212  
Fax: 605.225.3189  
Email: terry@helsengineering.com

**Hels Associates**  
CIVIL ENGINEERS & LAND SURVEYORS

Drawn By: CDH  
Ck'd By: x  
Proj. No: 4061-01  
Dwg. No: 4061-01REV  
VP. No: GRND  
Date: 4-14

RUNWAY END 35 APPROACH AND CLEAR ZONE PLAN AND PROFILE  
AIRPORT LAYOUT PLAN  
REDFIELD MUNICIPAL AIRPORT  
REDFIELD, SOUTH DAKOTA












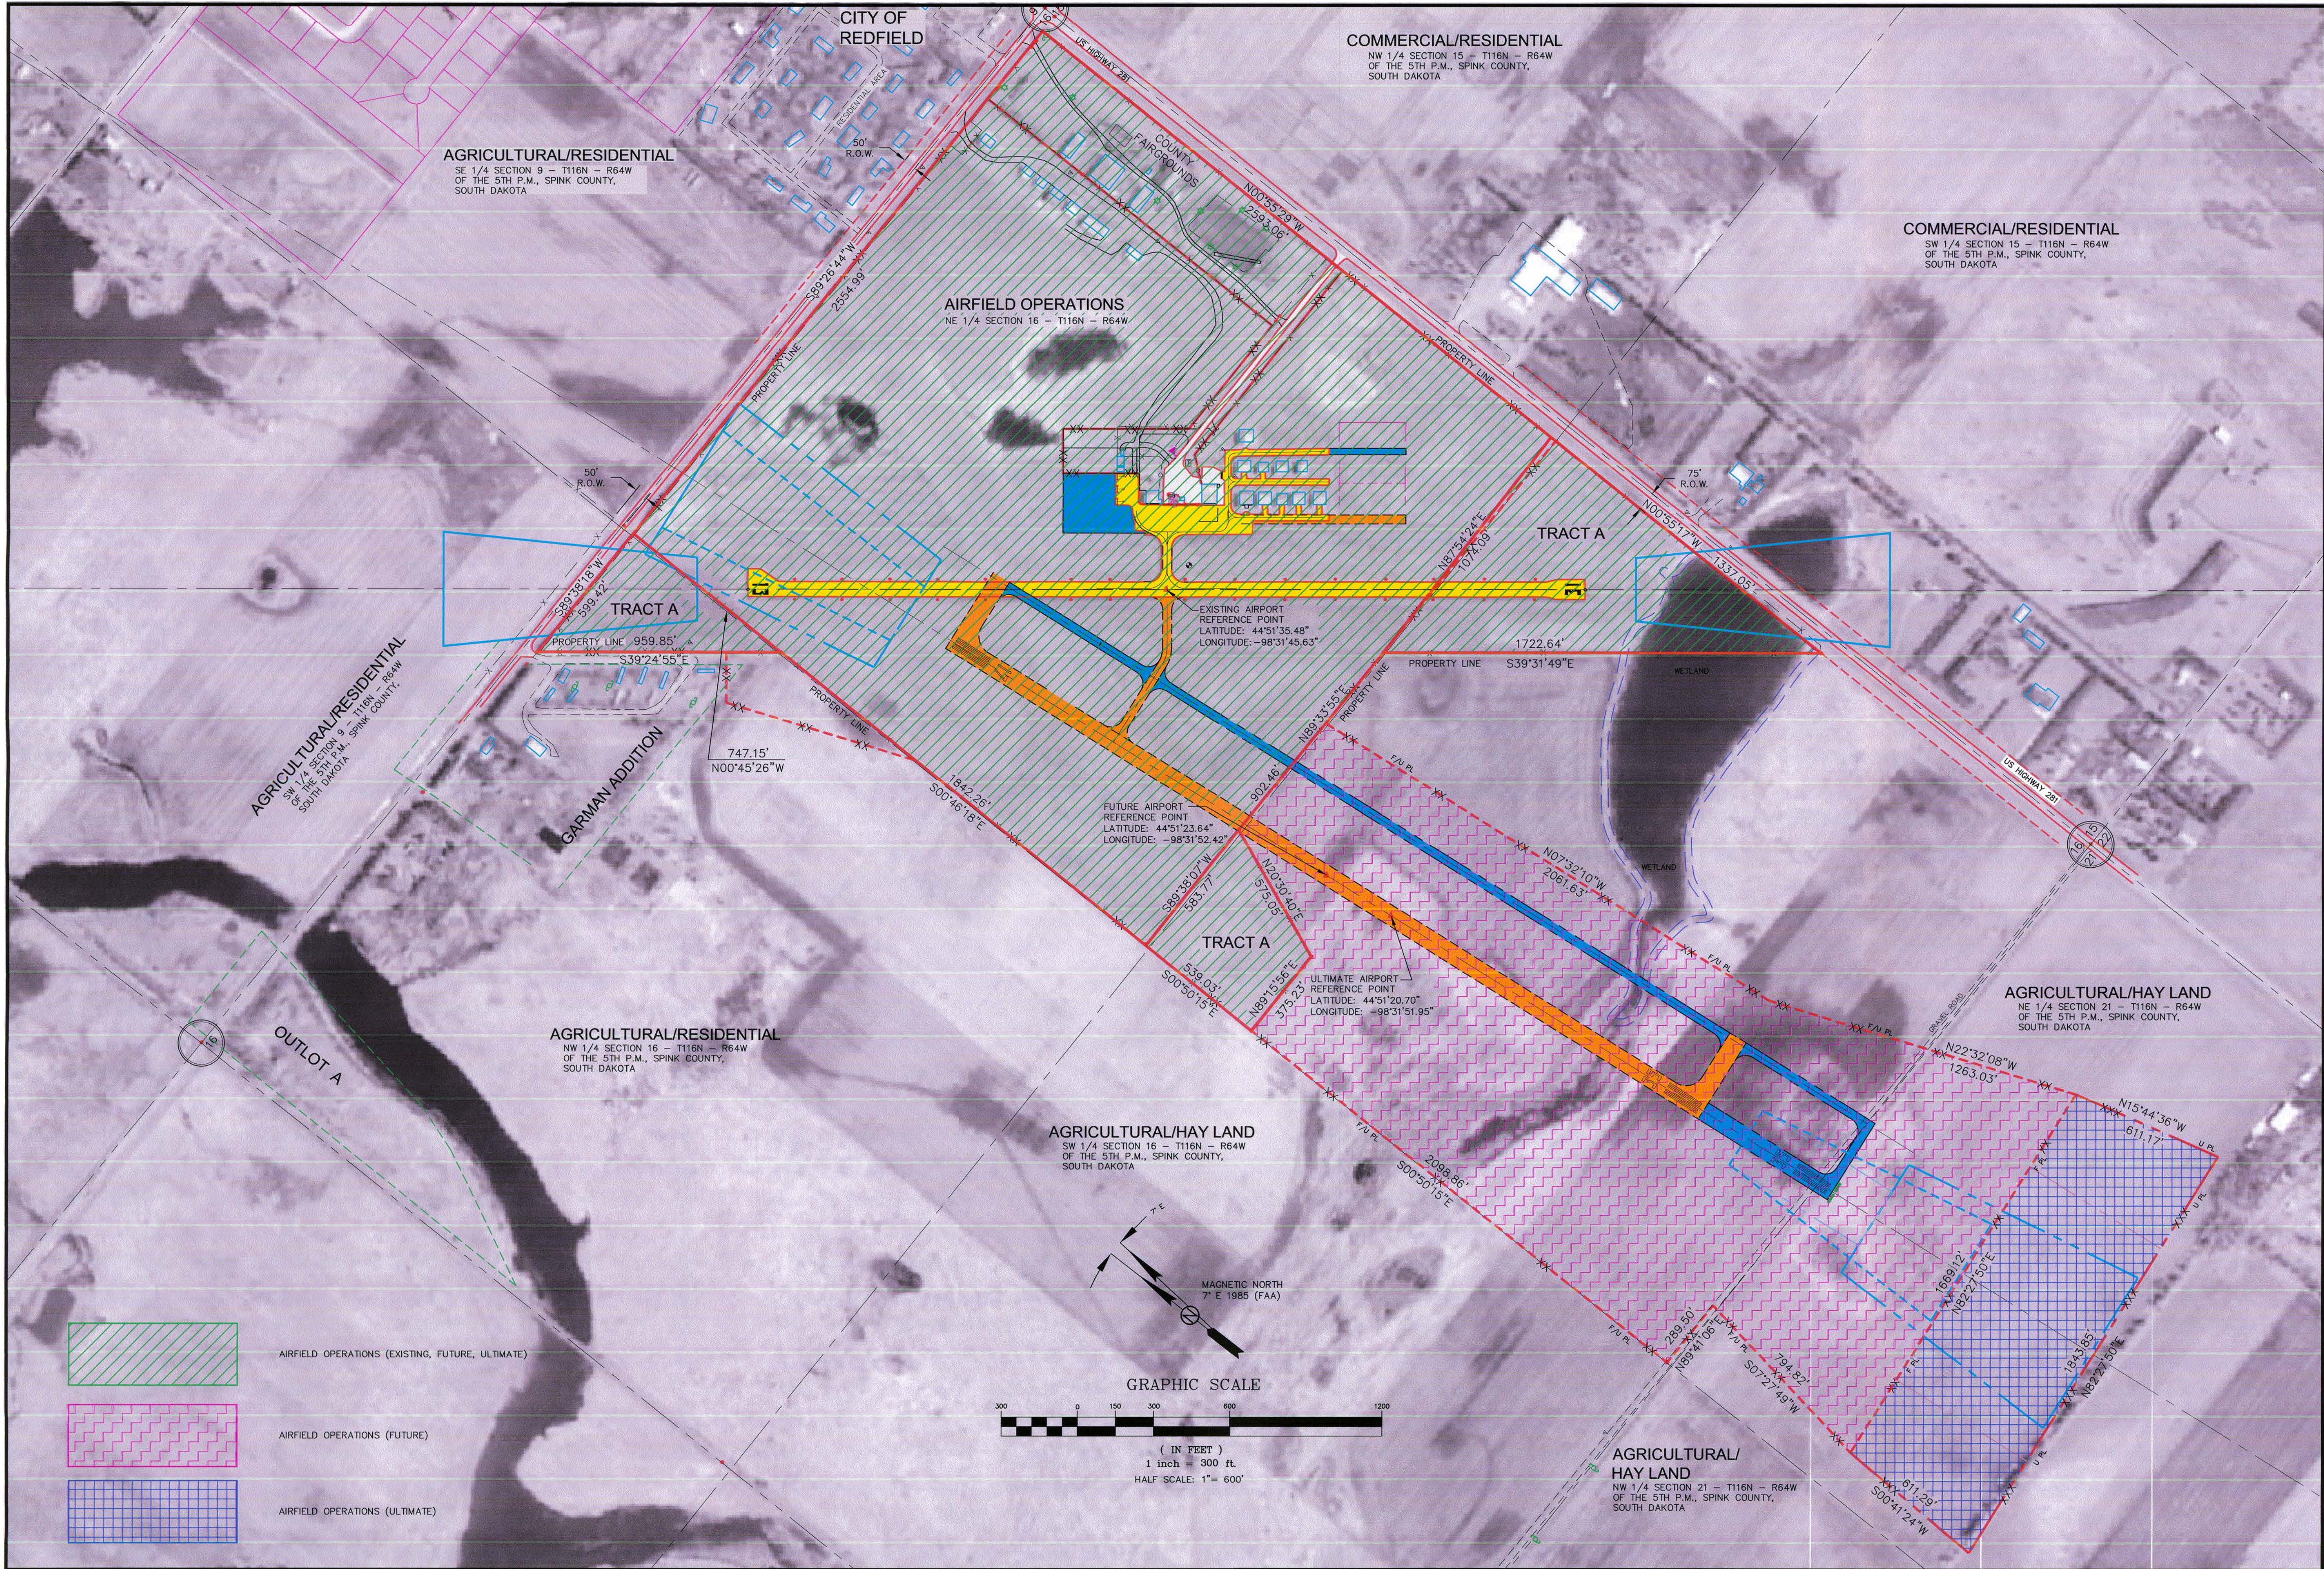

| 2014 REVISIONS |  | NO. | BY | APP. | DATE |
|----------------|--|-----|----|------|------|
| 1              |  |     |    |      |      |

I hereby certify that this plan, specification, or report was prepared by me or under my direct supervision and that I am a duly Registered Professional Engineer under the law of the State of South Dakota. Registration No.

221 Brown County Highway 19  
P.O. Box 111,  
Aberdeen, S.D. 57401  
Phone: 605.225.1212,  
Fax: 605.225.3189  
Email: terry.h@helsengineering.com

**Hels Associates**  
CIVIL ENGINEERS & LAND SURVEYORS

|               |            |                  |                      |              |            |
|---------------|------------|------------------|----------------------|--------------|------------|
| Drawn By: CDH | Chk' By: x | Proj. No: A-4016 | Dwg. No: 4016-03REV7 | VP. No: LAND | Date: 4-14 |
|---------------|------------|------------------|----------------------|--------------|------------|

AIRPORT LAND USE MAP  
AIRPORT LAYOUT PLAN  
REDFIELD MUNICIPAL AIRPORT  
REDFIELD, SOUTH DAKOTA